




Minnesota State Capitol Restoration Project

Architectural Integrity. Building Functionality. Life Safety.

Fourth Floor - Floor Plan

HOUSE - 1,199 SQFT

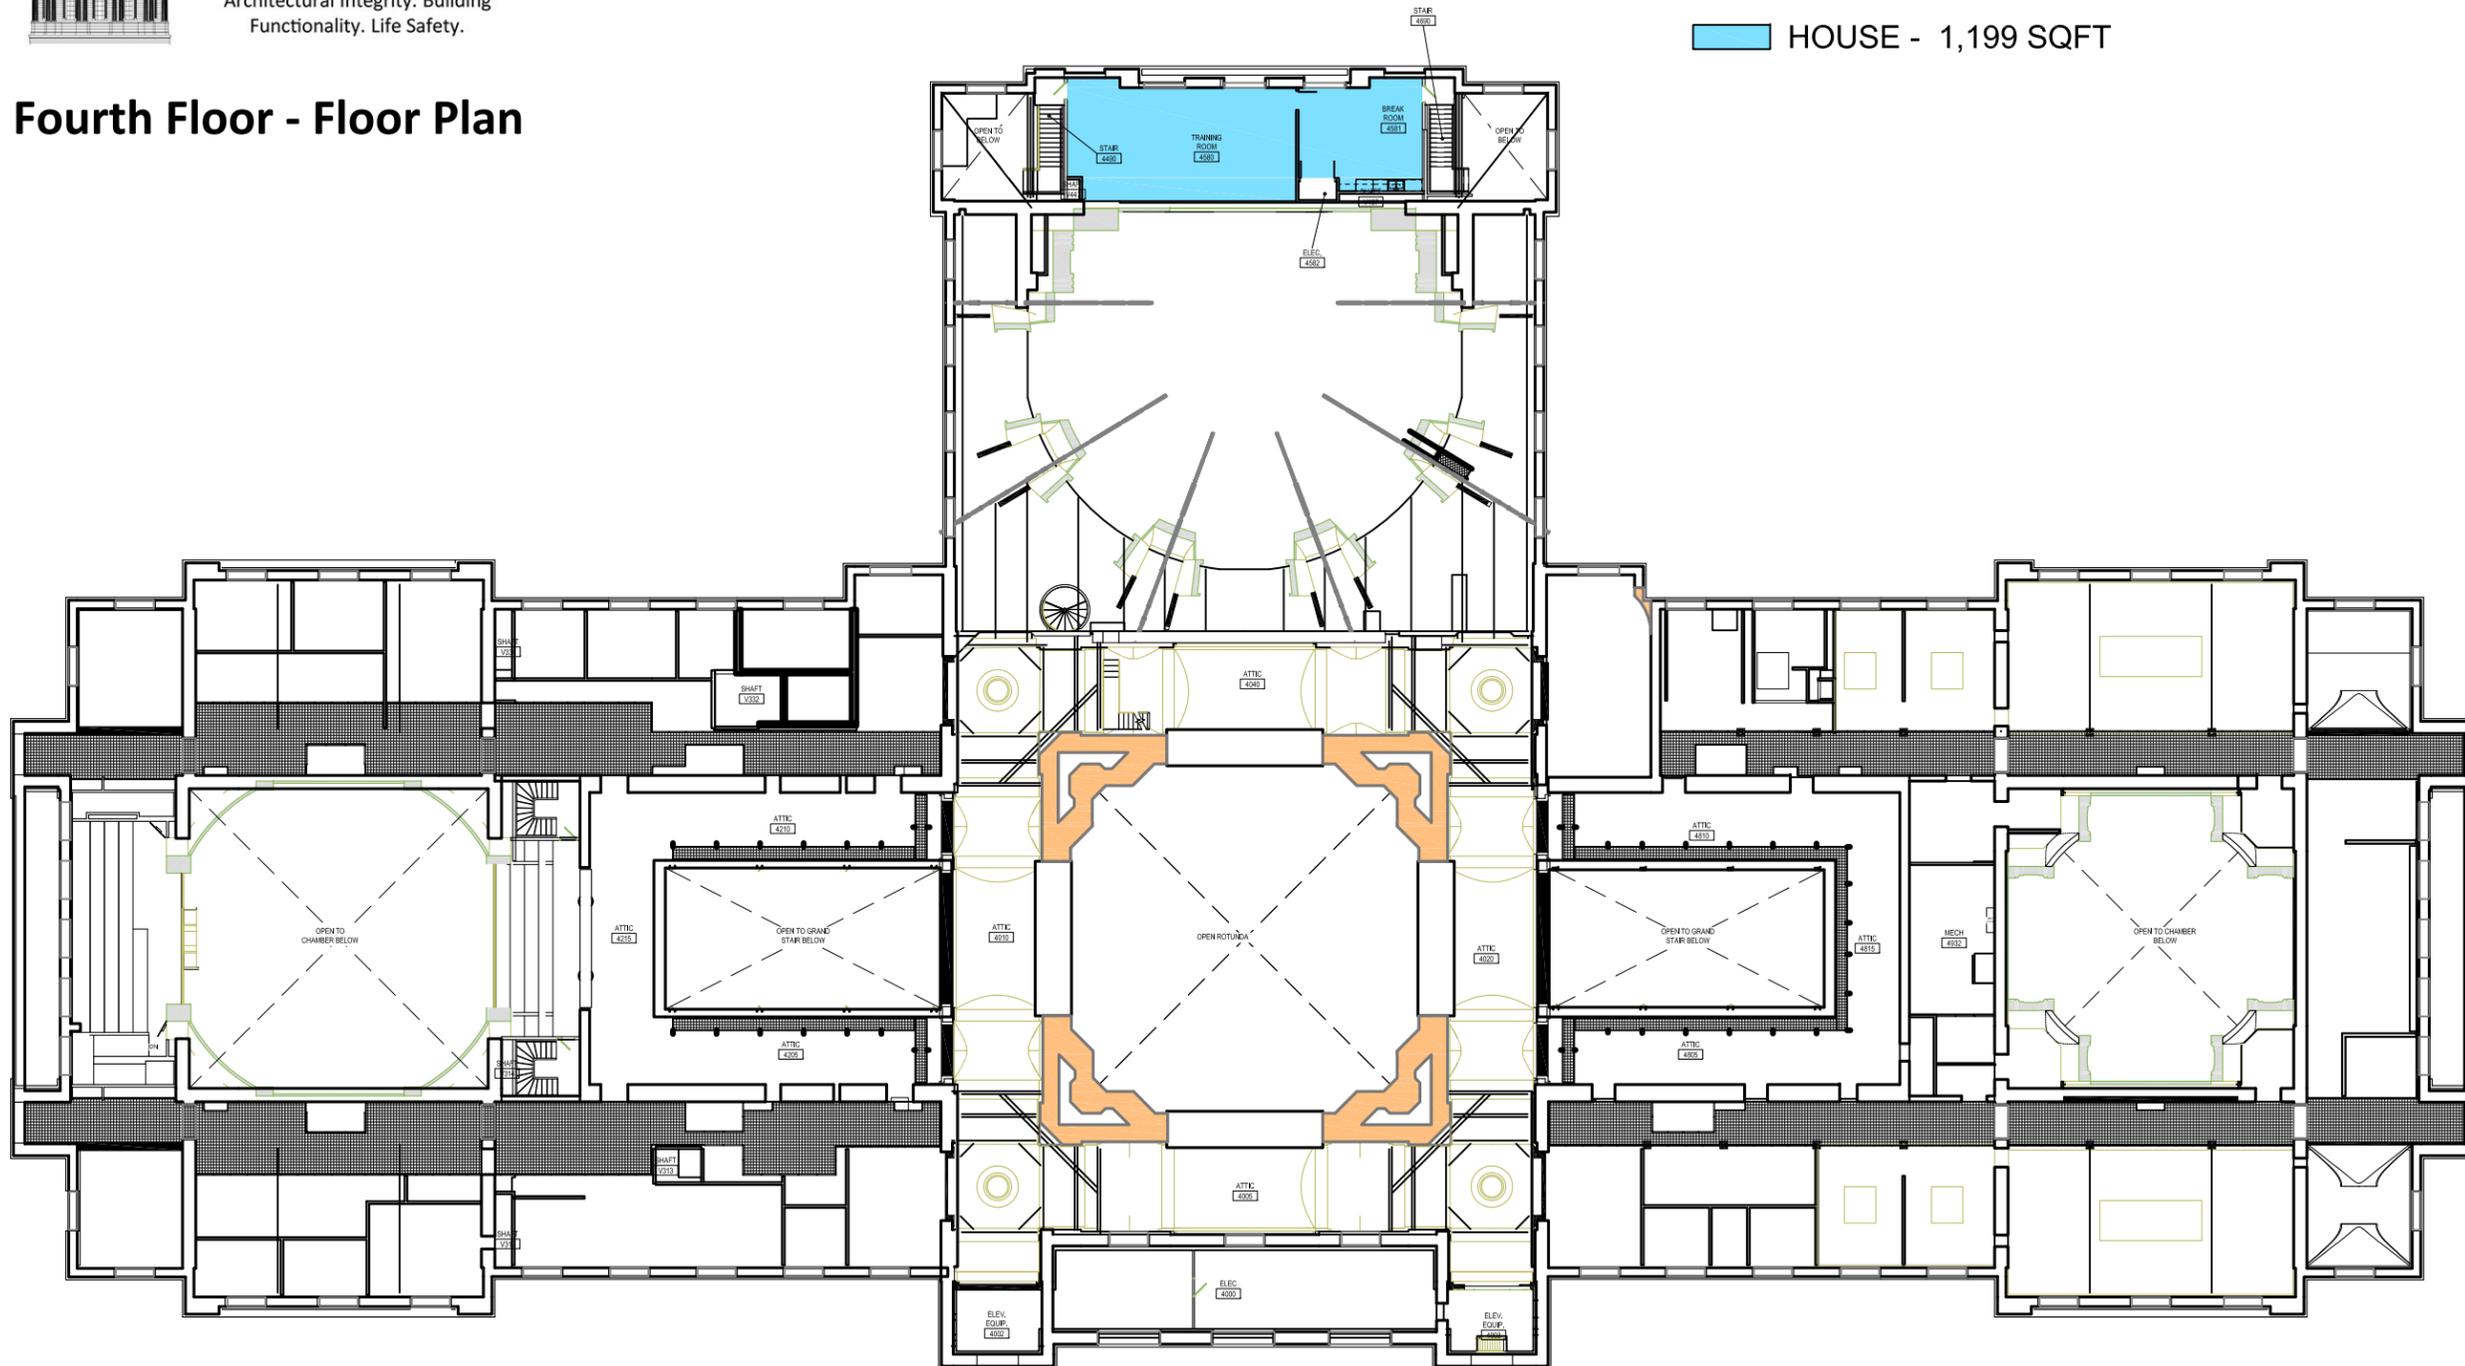

State of Minnesota

Department of Administration

Real Estate and Construction Services

State Capitol Building
G0231010062

Notes / Remarks

1/21/2015

Fourth Floor

Drawn By:

Checked By:

Approved By: