




Minnesota State Capitol Restoration Project

Architectural Integrity. Building
Functionality. Life Safety.

Second Floor Mezzanine Floor Plan

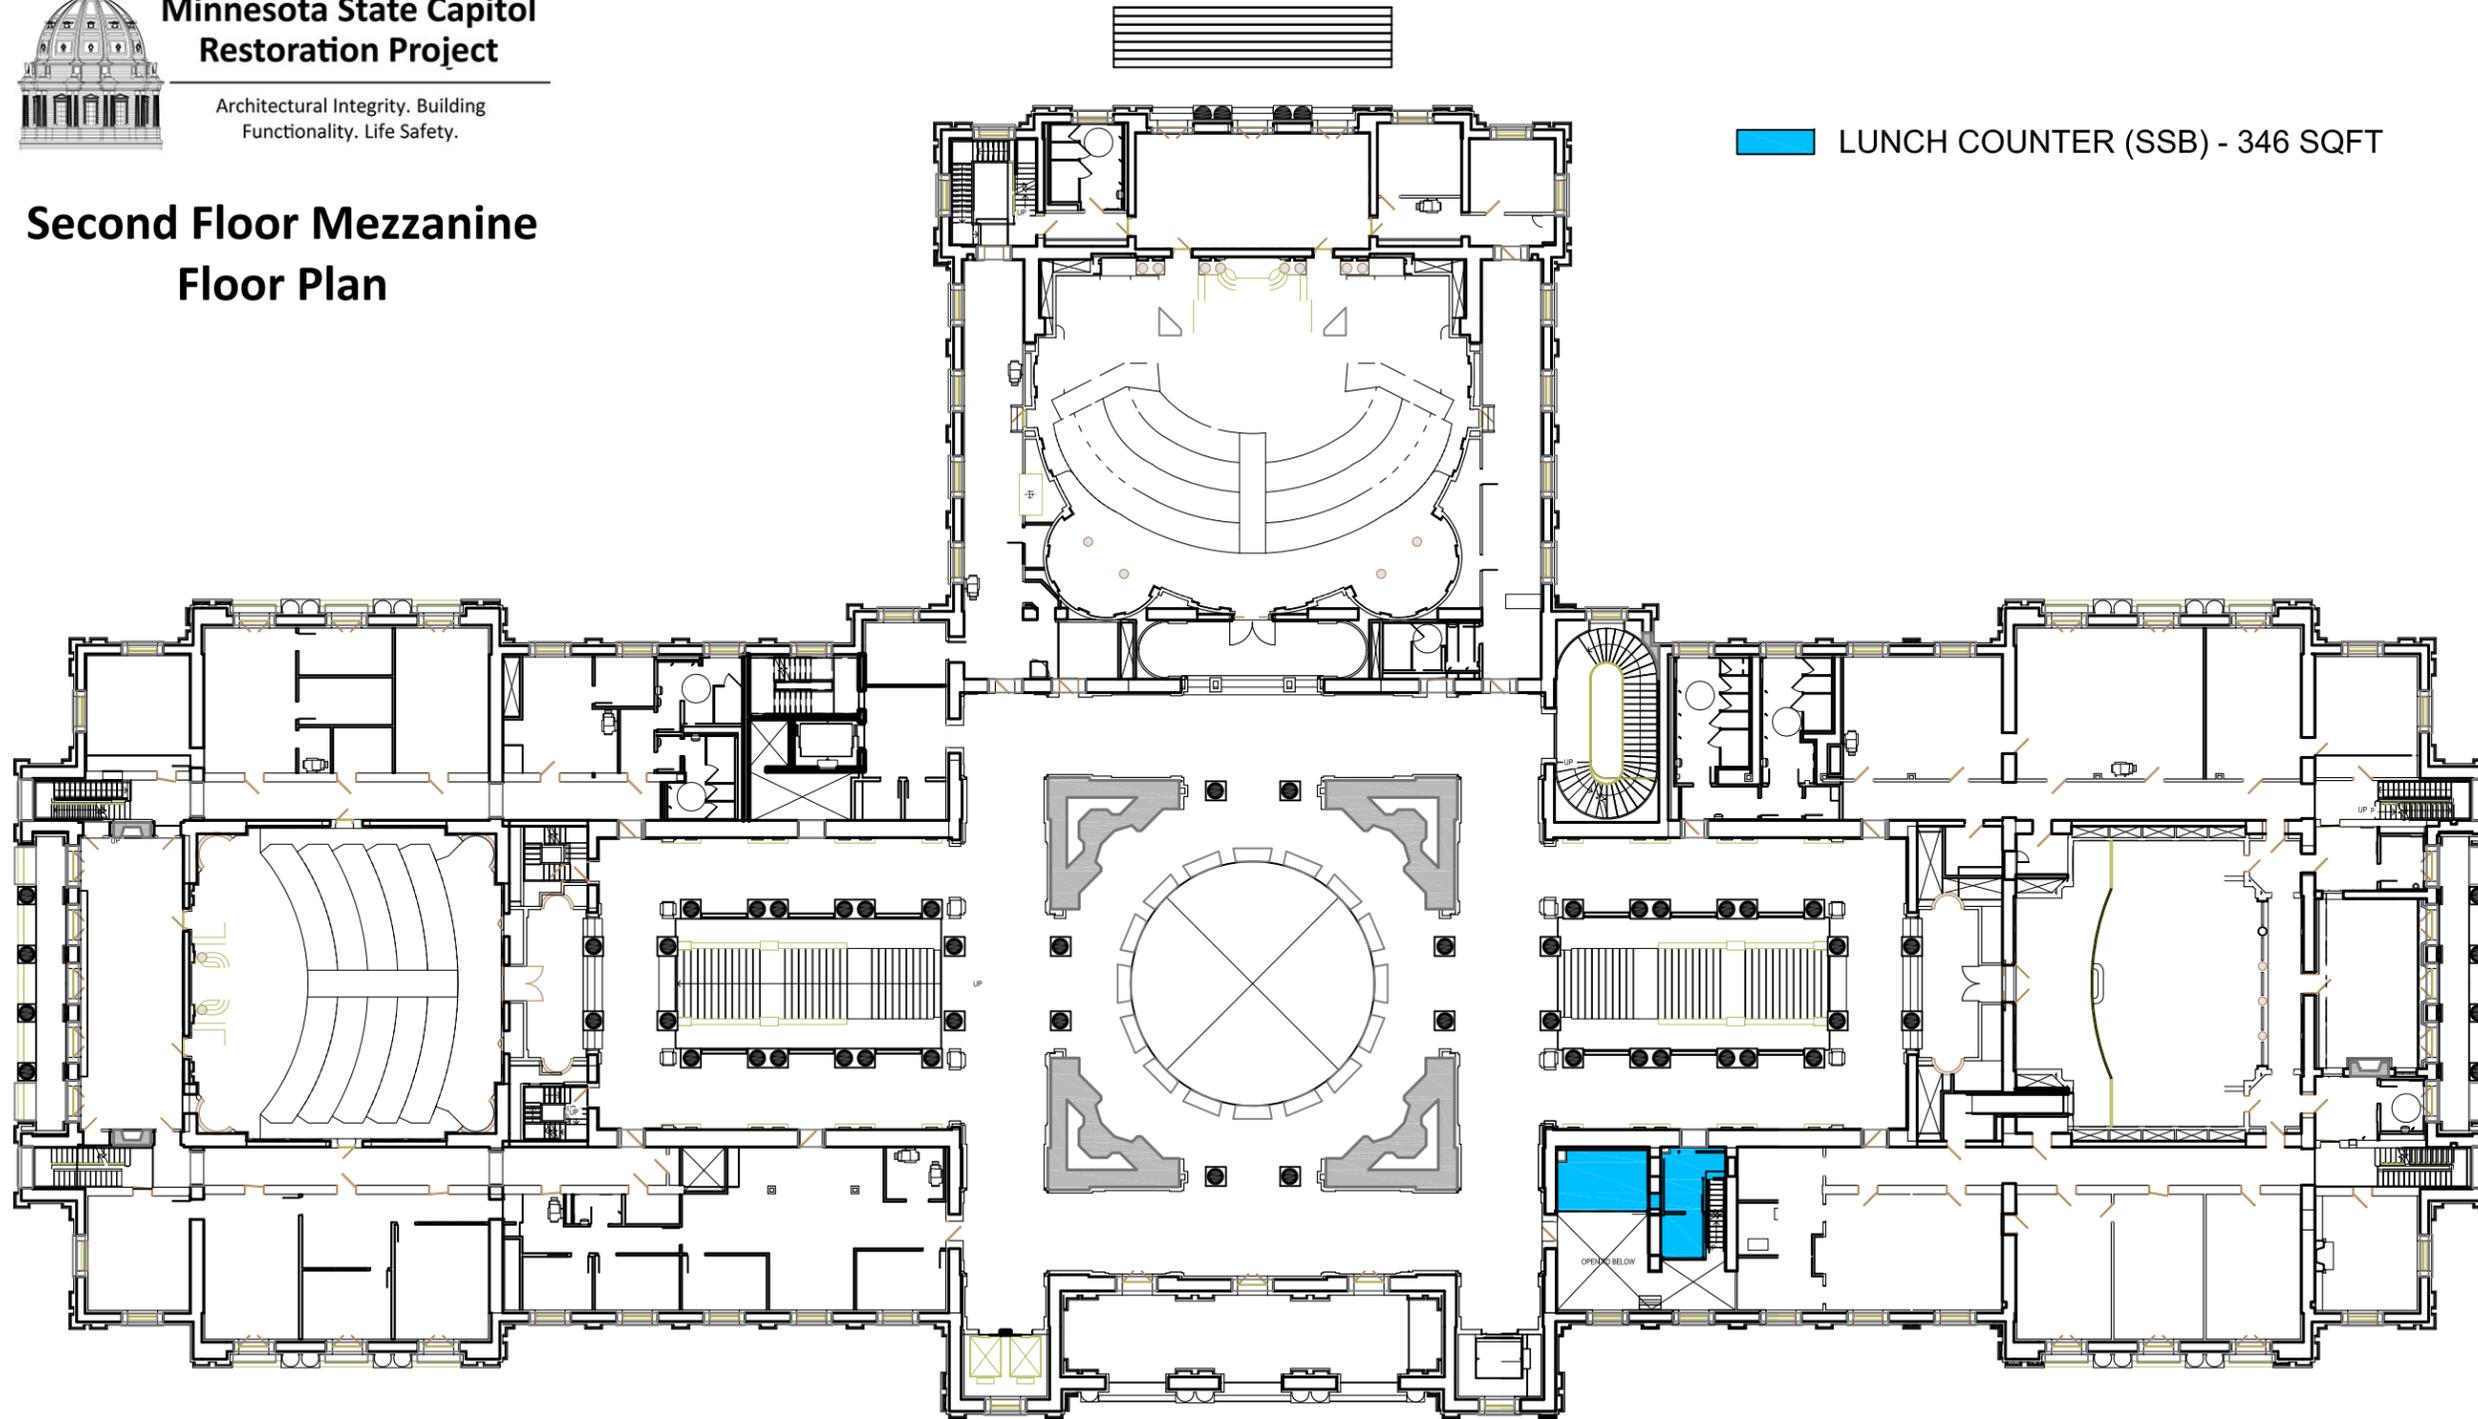

 LUNCH COUNTER (SSB) - 346 SQFT



State
of
Minnesota

Department
of
Administration

Real Estate
and Construction
Services

State Capitol
Building
G0231010062

Notes / Remarks

1/21/2015

Second Floor
Mezzanine

Drawn By: _____

Checked By: _____

Approved By: _____