




# Minnesota State Capitol Restoration Project

Architectural Integrity. Building  
Functionality. Life Safety.

## Ground Floor - Floor Plan

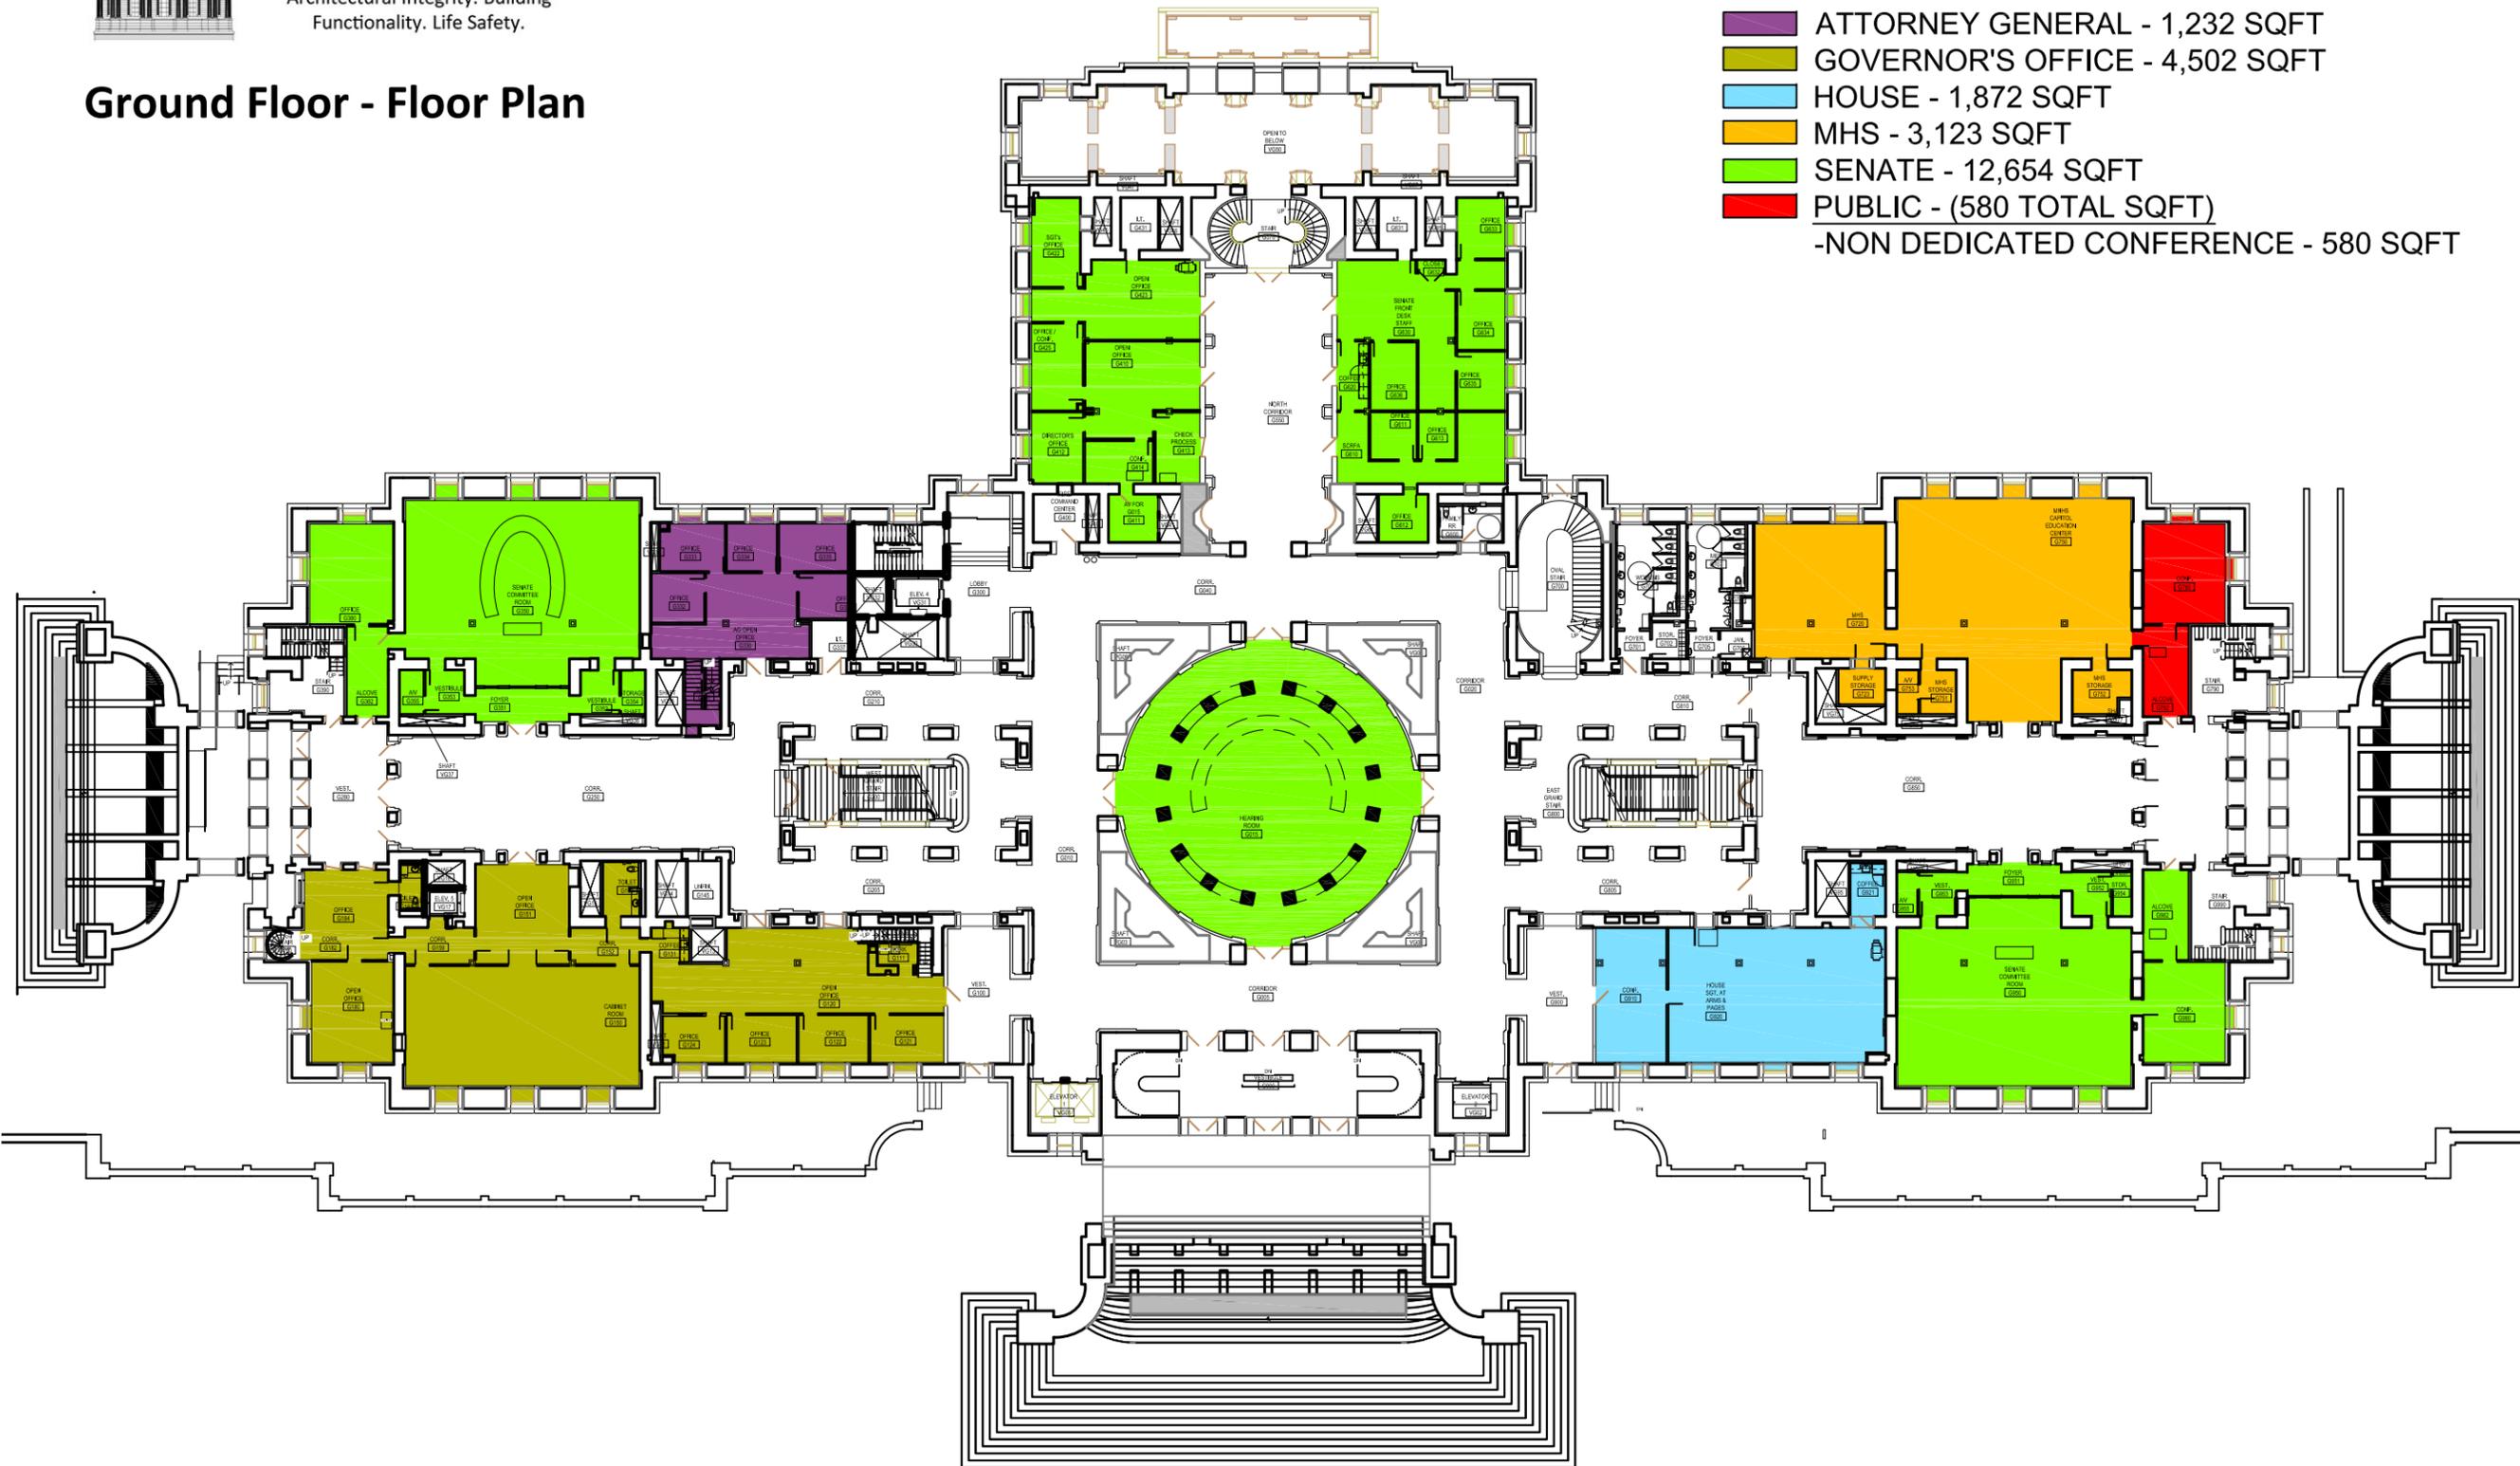

State  
of  
Minnesota

Department  
of  
Administration

Real Estate  
and Construction  
Services

State Capitol  
Building  
G0231010062

Notes / Remarks

1/21/2015

Ground Floor

Drawn By: \_\_\_\_\_

Checked By: \_\_\_\_\_

Approved By: \_\_\_\_\_