




Minnesota State Capitol Restoration Project

Architectural Integrity. Building Functionality. Life Safety.

First Floor - Floor Plan

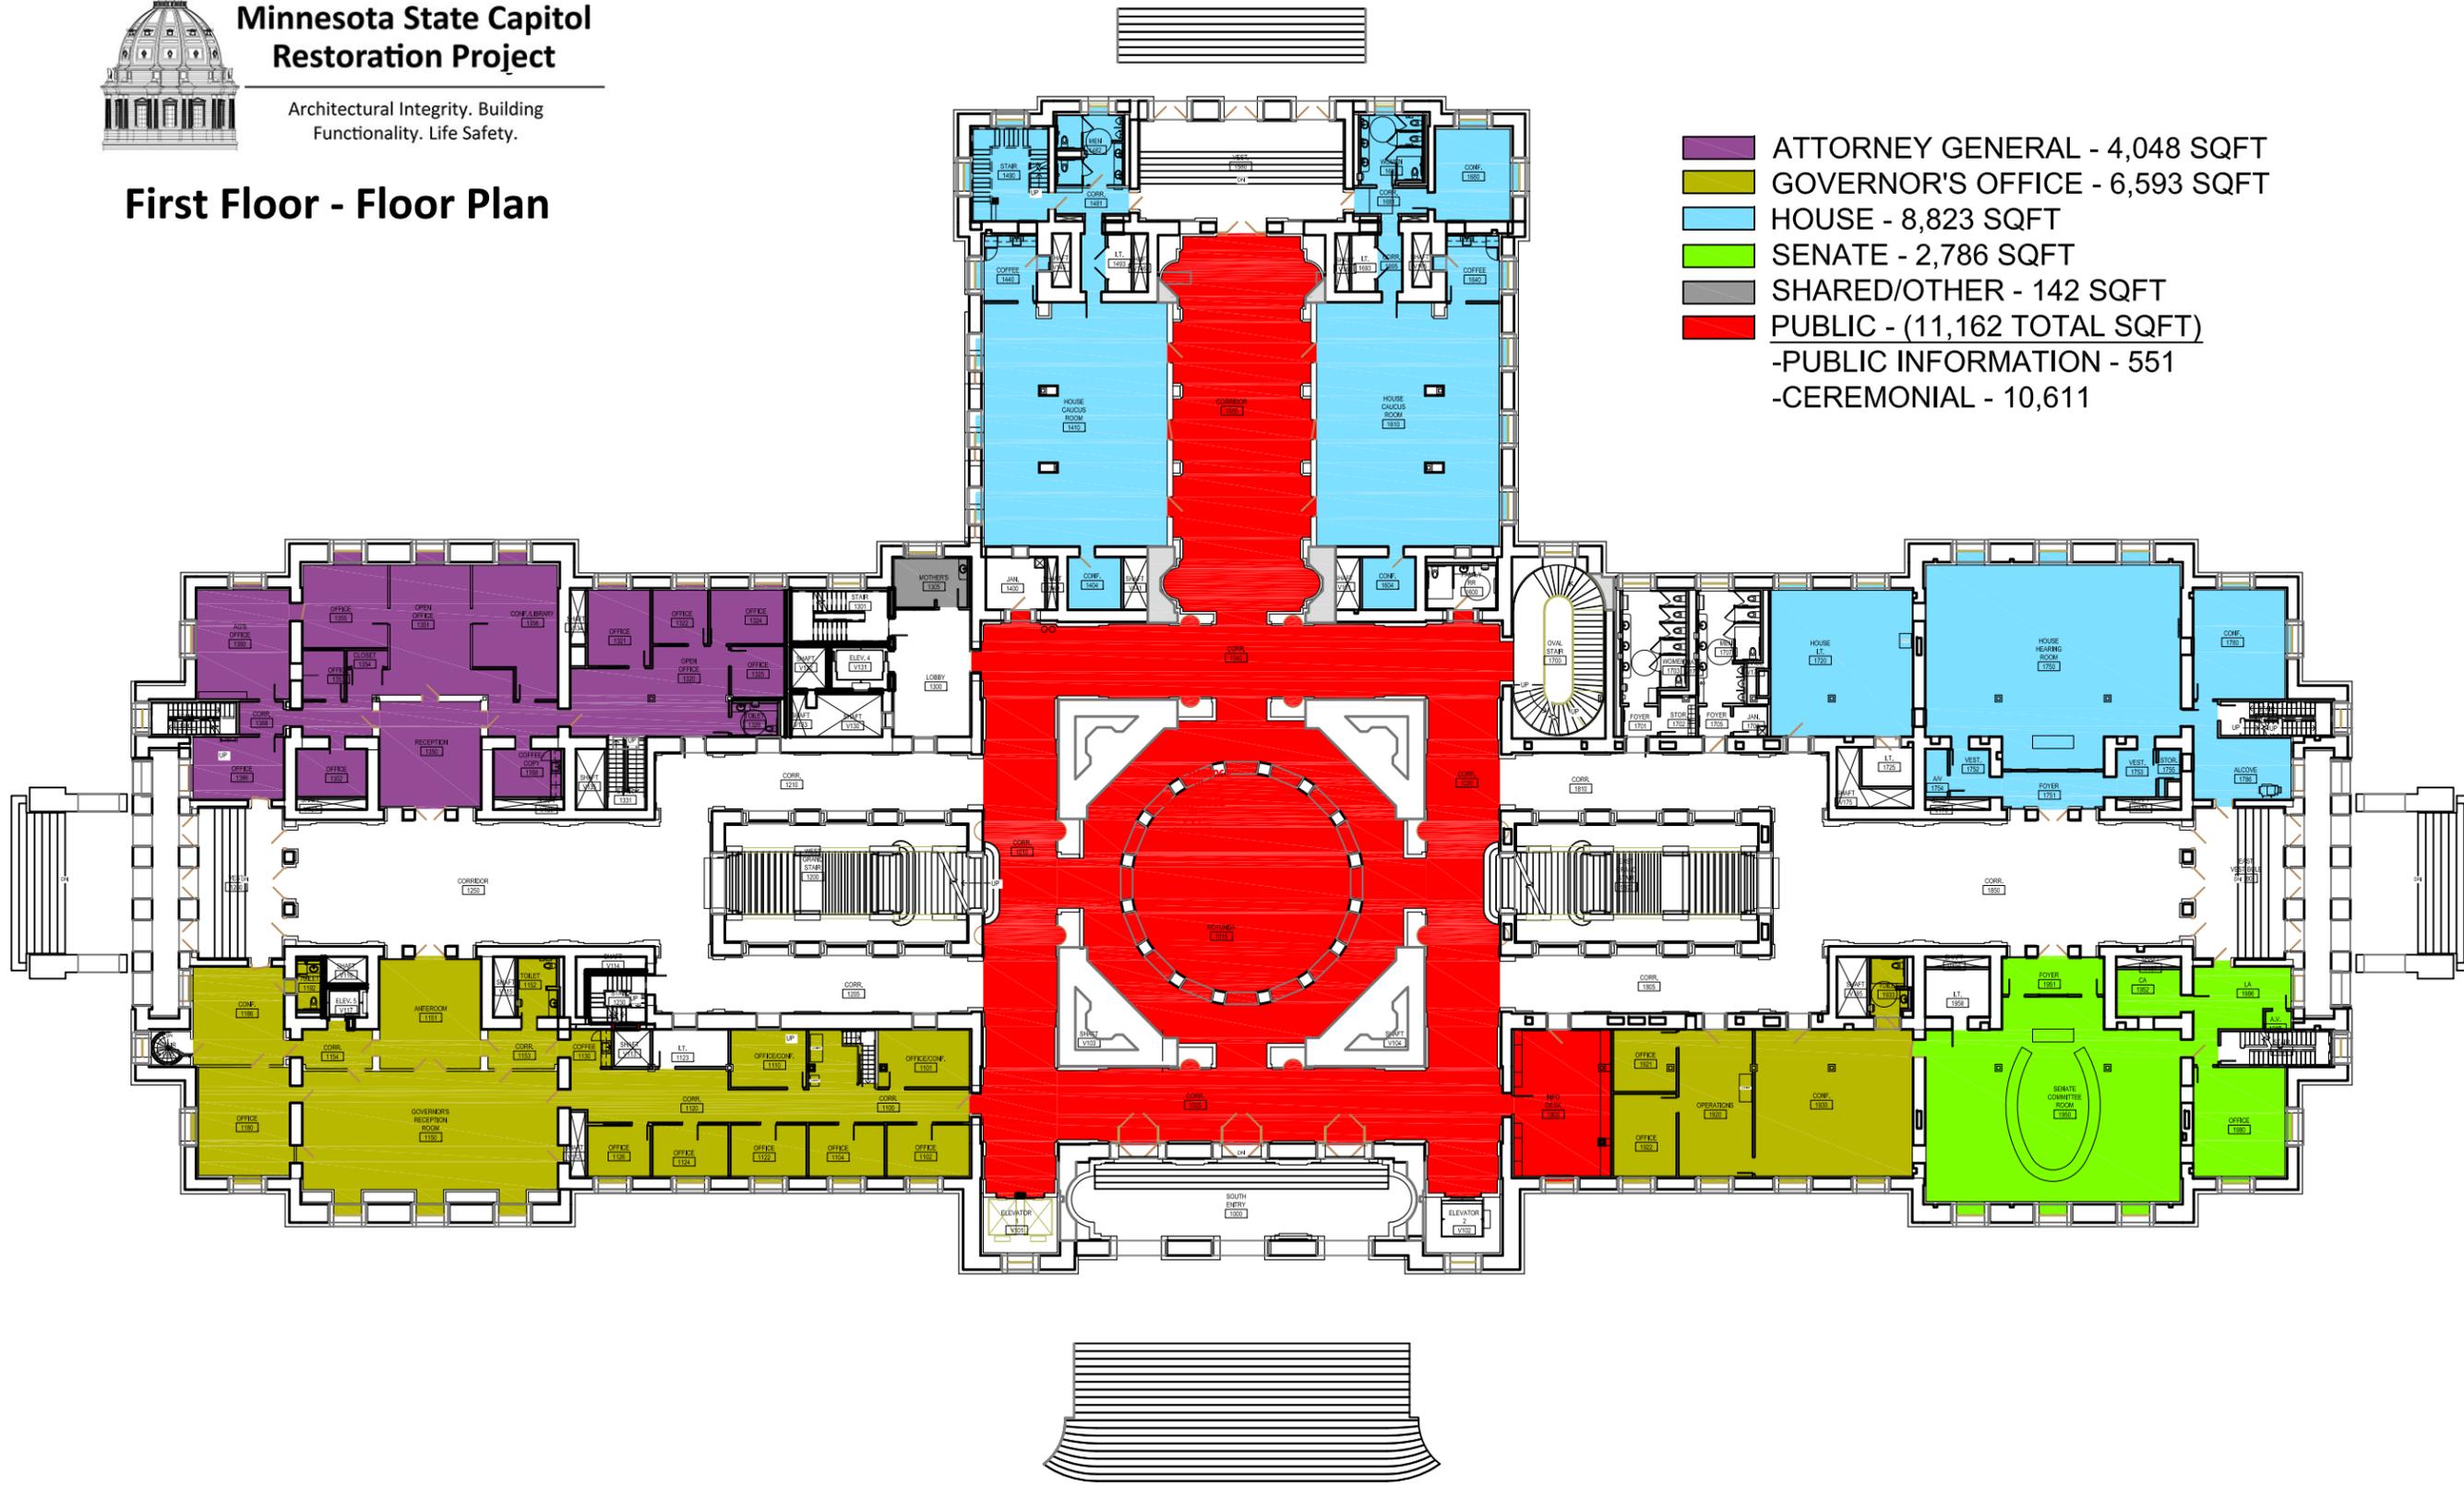

- ATTORNEY GENERAL - 4,048 SQFT
- GOVERNOR'S OFFICE - 6,593 SQFT
- HOUSE - 8,823 SQFT
- SENATE - 2,786 SQFT
- SHARED/OTHER - 142 SQFT
- PUBLIC - (11,162 TOTAL SQFT)
-PUBLIC INFORMATION - 551
-CEREMONIAL - 10,611



State of Minnesota

Department of Administration

Real Estate and Construction Services

State Capitol Building
G0231010062

Notes / Remarks

1/21/2015

First Floor

Drawn By: _____

Checked By: _____

Approved By: _____