

- NOTE:**
- 1) VERIFY LOCATION OF UNDERGROUND TUNNEL & ALL UTILITIES PRIOR TO CONSTRUCTION.
 - 2) WALL WITH FROST FOOTING PER (5/3.1)

revisions

NO	DATE	DESCRIPTION

I hereby certify that this plan was prepared by me or under my direct supervision and that I am a duly registered landscape architect in the State of Minnesota.


signature _____ date _____

registration number _____ date _____


date issued: 08/27/07

drawn by: JBG


1 SITE PLAN
 L1.0 SCALE 1" = 10'

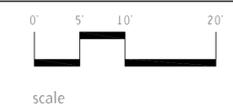


SITE PLAN

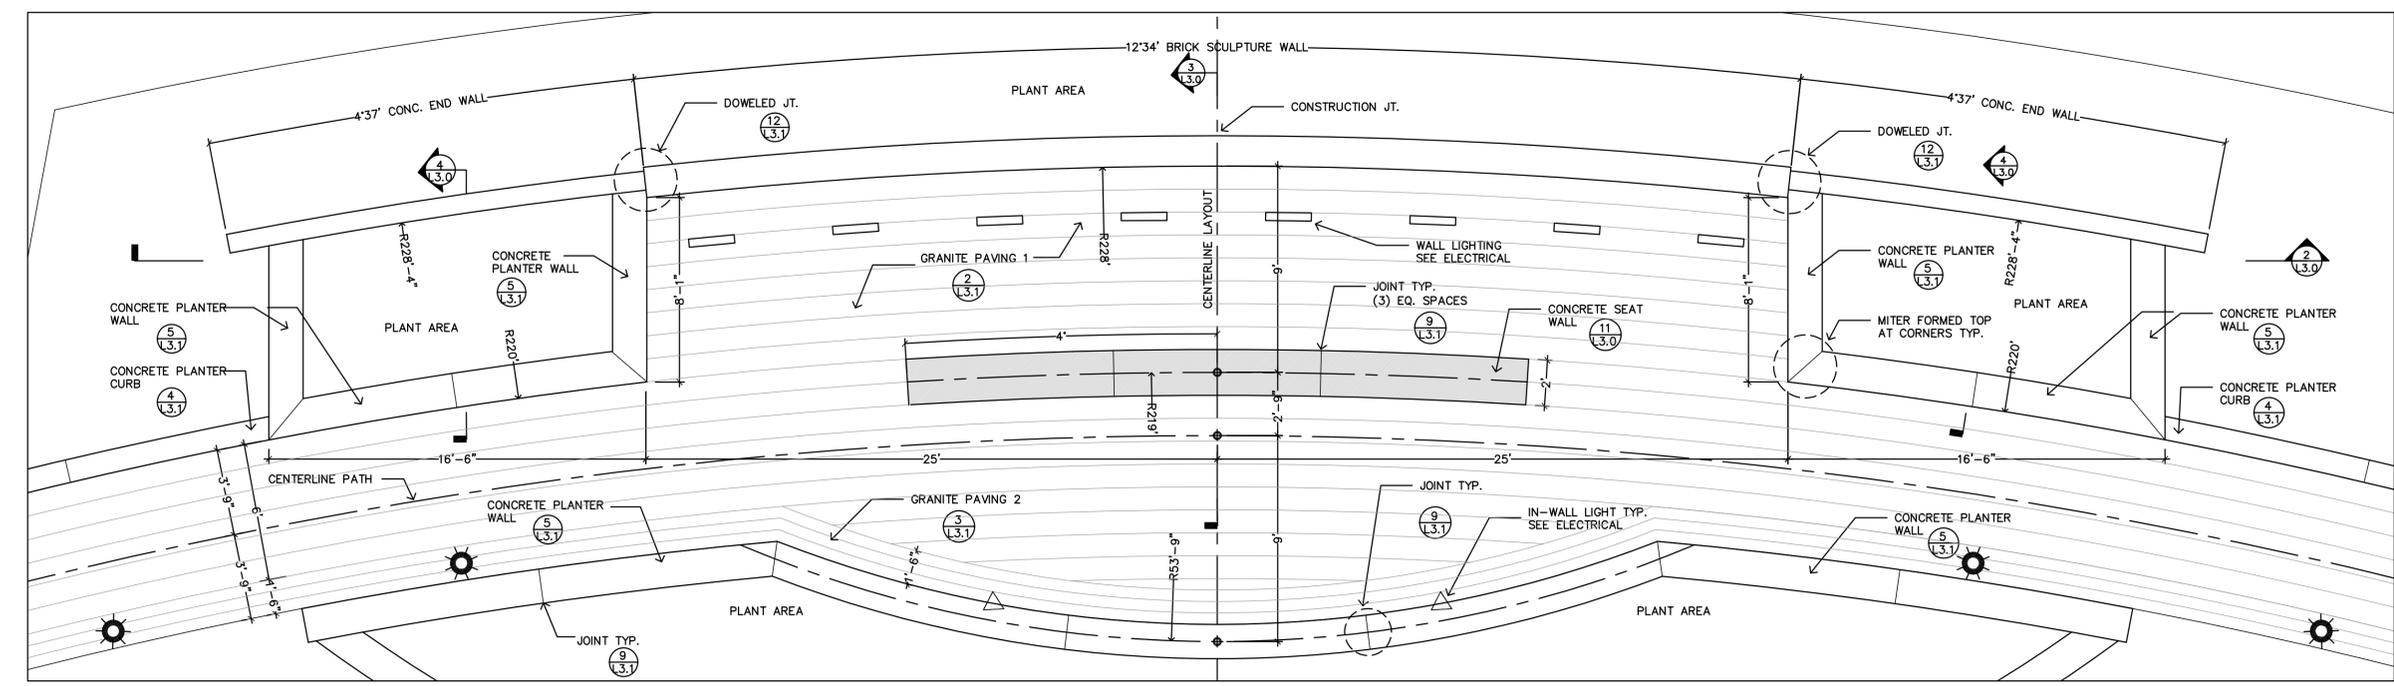


1 MEMORIAL WALL PLAN
 SCALE 1/4" = 1'-0"

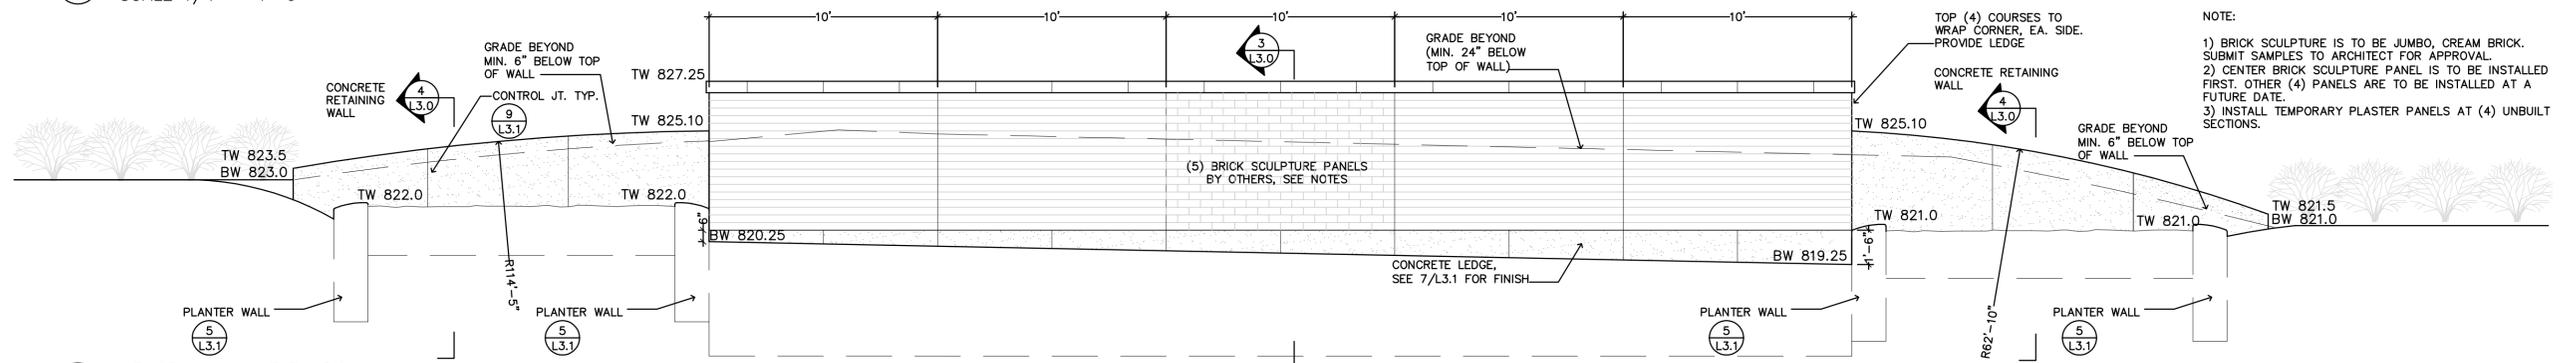


2 MEMORIAL WALL ELEVATION
 SCALE 1/4" = 1'-0"

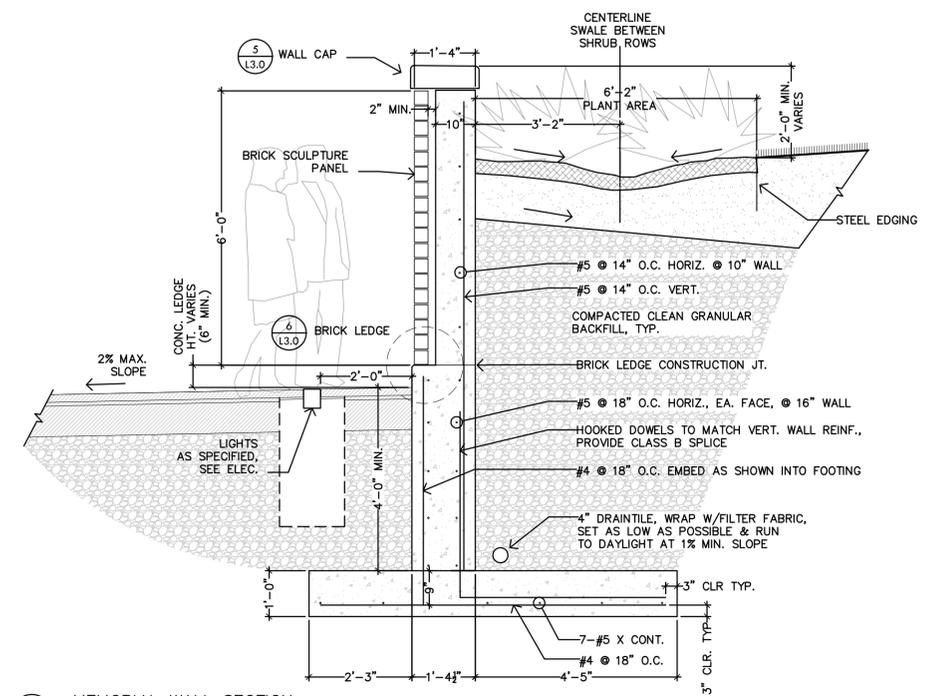

3 MEMORIAL WALL SECTION
 SCALE 1/2" = 1'-0"

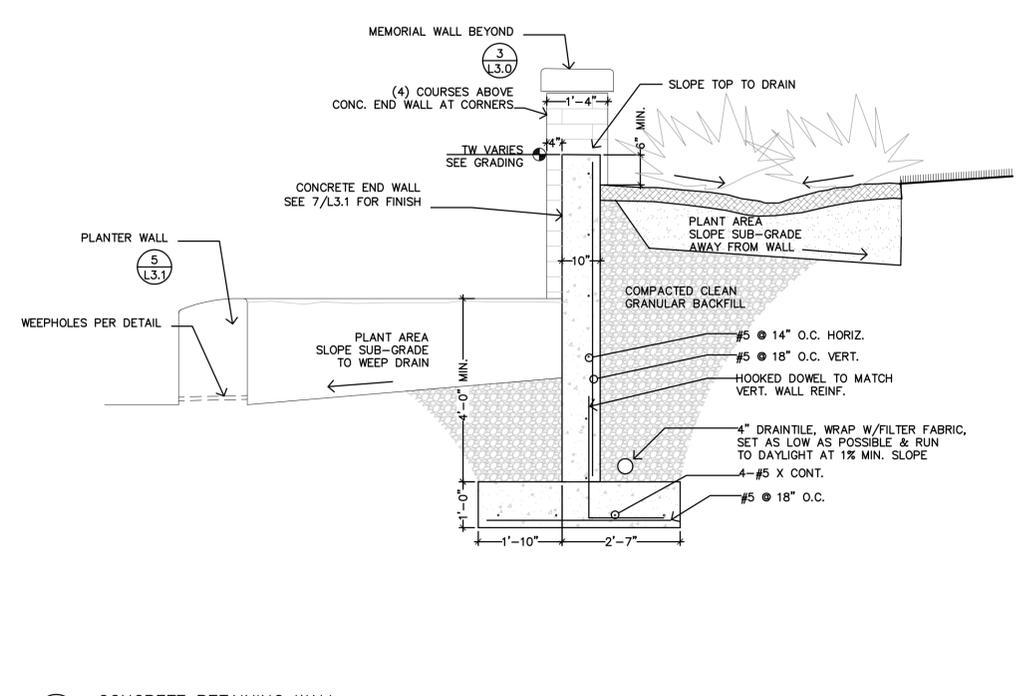

4 CONCRETE RETAINING WALL
 SCALE 1/2" = 1'-0"

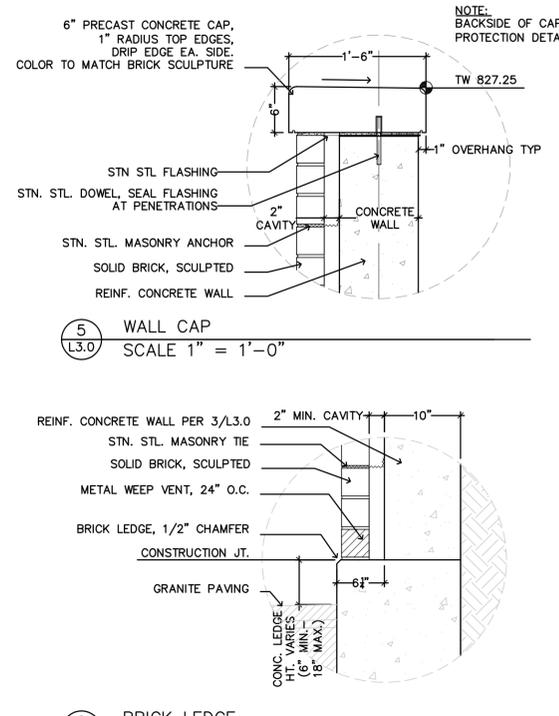

5 WALL CAP
 SCALE 1" = 1'-0"

NOTE: BACKSIDE OF CAP TO HAVE SKATE PROTECTION DETAIL 8/L3.1

NO	DATE	DESCRIPTION

I hereby certify that this plan was prepared by me or under my direct supervision and that I am a duly registered landscape architect in the State of Minnesota.

signature _____ date _____

registration number _____ date issued: 08/27/07

drawn by: JBG

revisions		
NO	DATE	DESCRIPTION


I hereby certify that this plan was prepared by me or under my direct supervision and that I am a duly registered landscape architect in the State of Minnesota.

signature _____


registration number _____ date _____

date issued: 08/27/07


drawn by: JBE

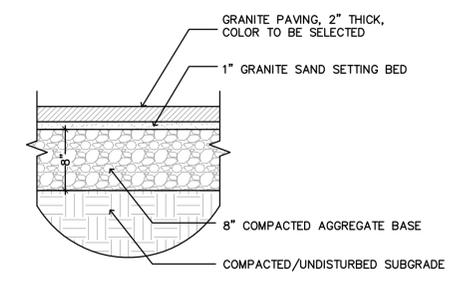


1 L3.1 GRANITE PAVING SECTION
 SCALE 1" = 1'-0"

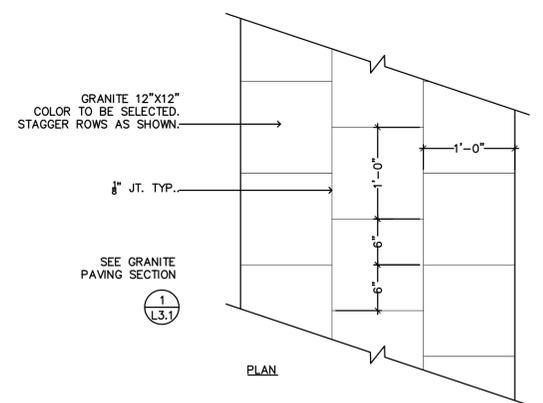


2 L3.1 GRANITE PAVING 1
 SCALE 1/2" = 1'-0"

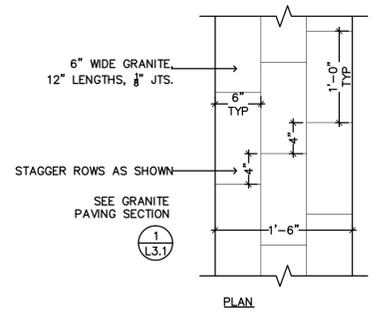



3 L3.1 GRANITE PAVING 2 (18" WIDE BAND)
 SCALE 1" = 1'-0"

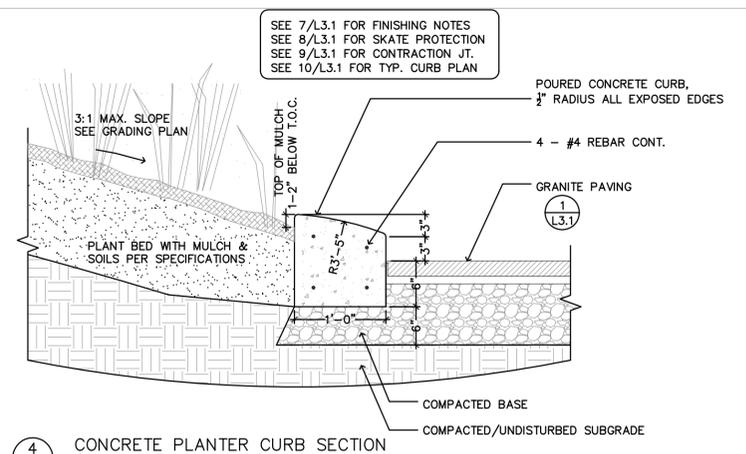


4 L3.1 CONCRETE PLANTER CURB SECTION
 SCALE 1" = 1'-0"

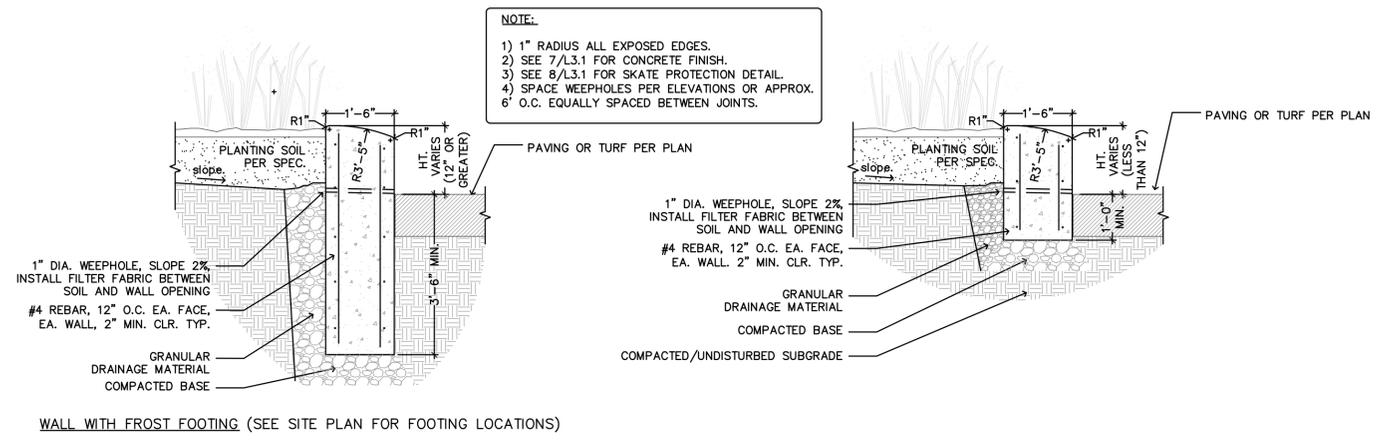

5 L3.1 CONCRETE PLANTER WALL
 SCALE 1/2" = 1'-0"

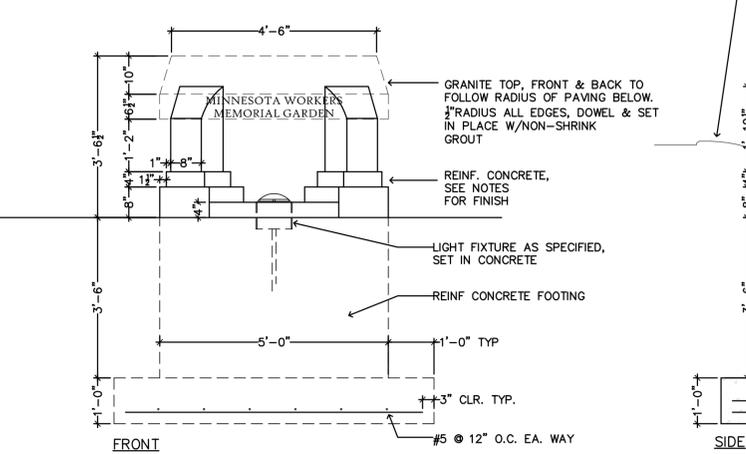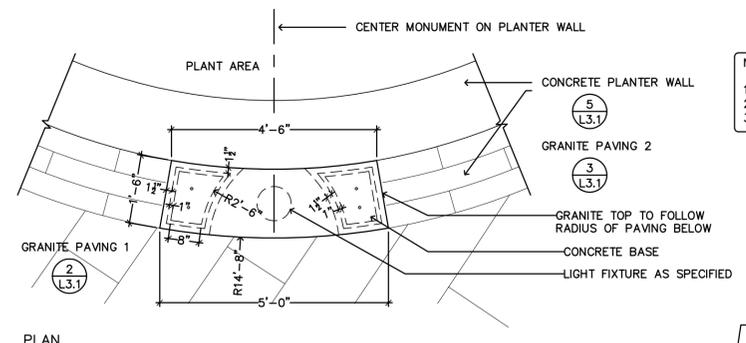


6 L3.1 ENTRY MONUMENTS
 SCALE 1/2" = 1'-0"

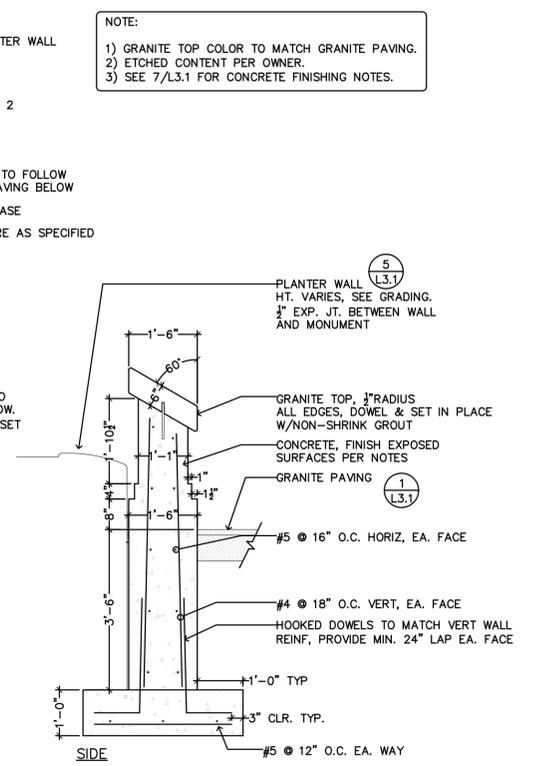


7 L3.1 CONCRETE WALL & CURB JOINTS
 NTS

CONCRETE FINISHING NOTES:
 1) LIGHT SANDBLAST FINISH ON ALL EXPOSED CONCRETE SURFACES, INCLUDING PLANTER WALLS & CURBS, ENTRY MONUMENTS, RETAINING WALLS, AND SEAT WALL.
 2) PROVIDE 24"x24" SAMPLES FOR APPROVAL BY LANDSCAPE ARCHITECT


7 L3.1 CONCRETE FINISHING NOTES
 NTS

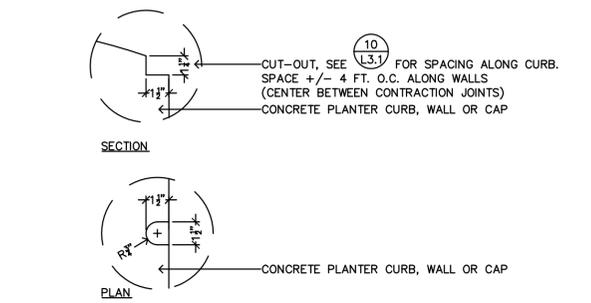


8 L3.1 SKATE PROTECTION DETAIL
 NTS

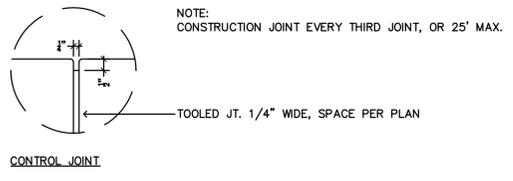


9 L3.1 CONCRETE WALL & CURB JOINTS
 NTS

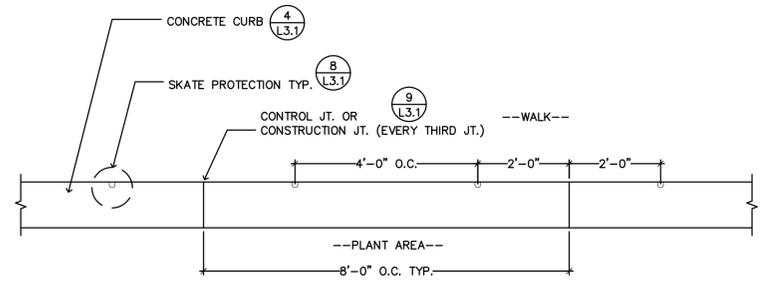


10 L3.1 CONCRETE CURB PLAN
 1/2" = 1'-0"

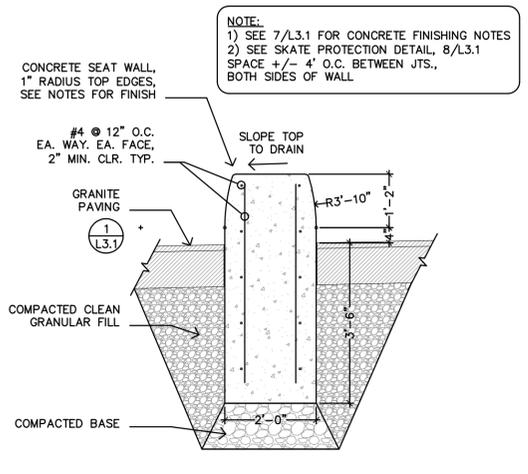


11 L3.1 CONCRETE SEAT WALL
 SCALE 1/2" = 1'-0"

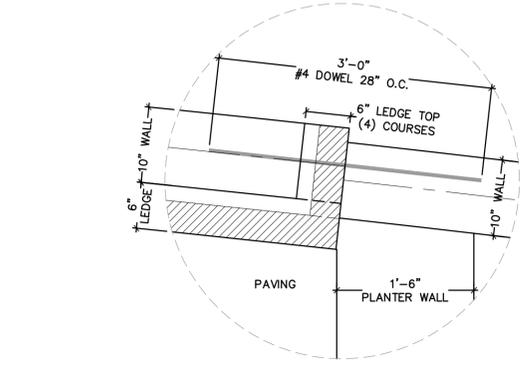

12 L3.1 WALL DOWEL JT.
 1" = 1'-0"

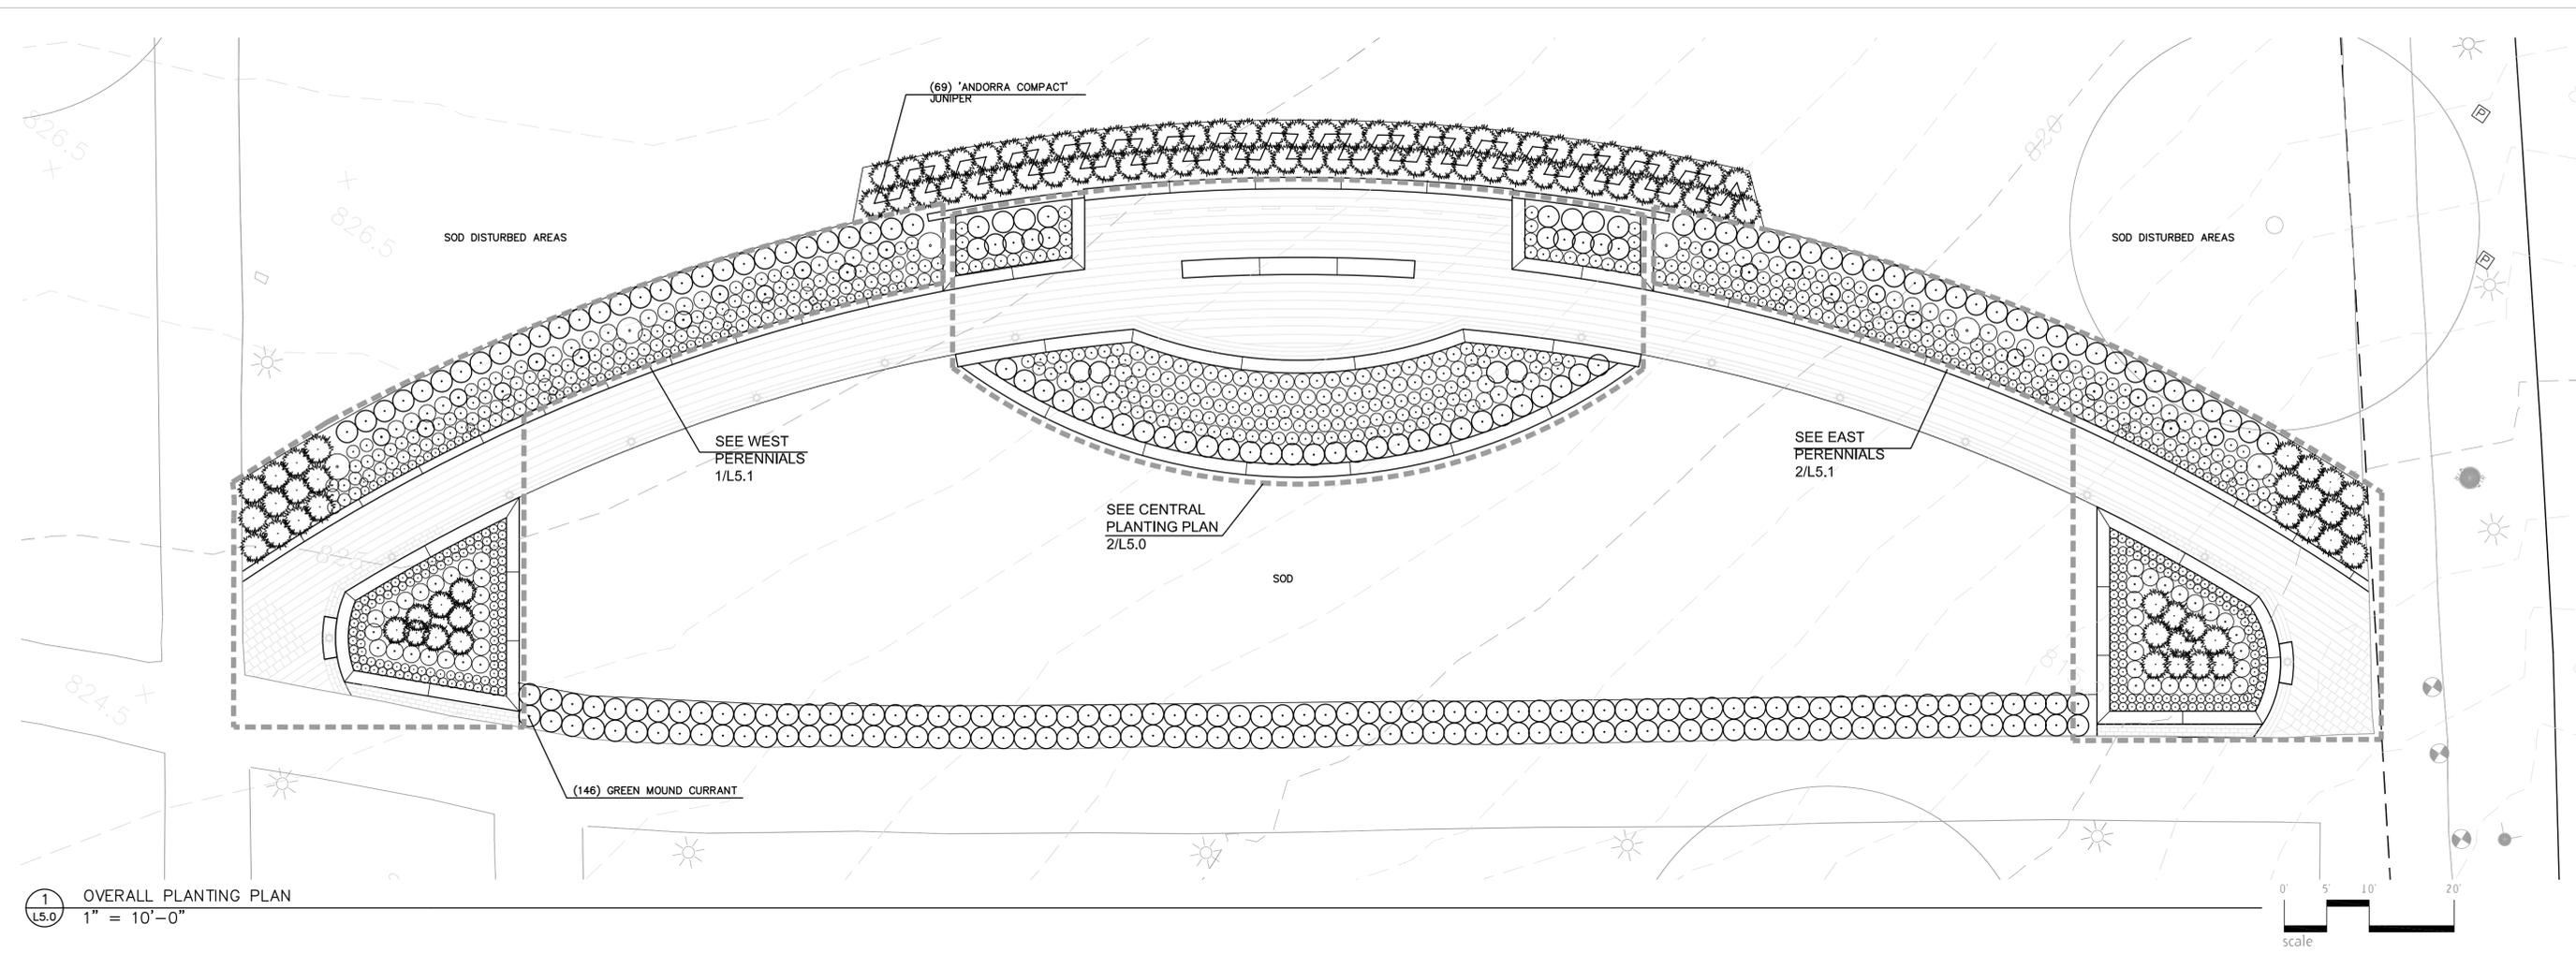

1 OVERALL PLANTING PLAN
 L5.0 1" = 10'-0"

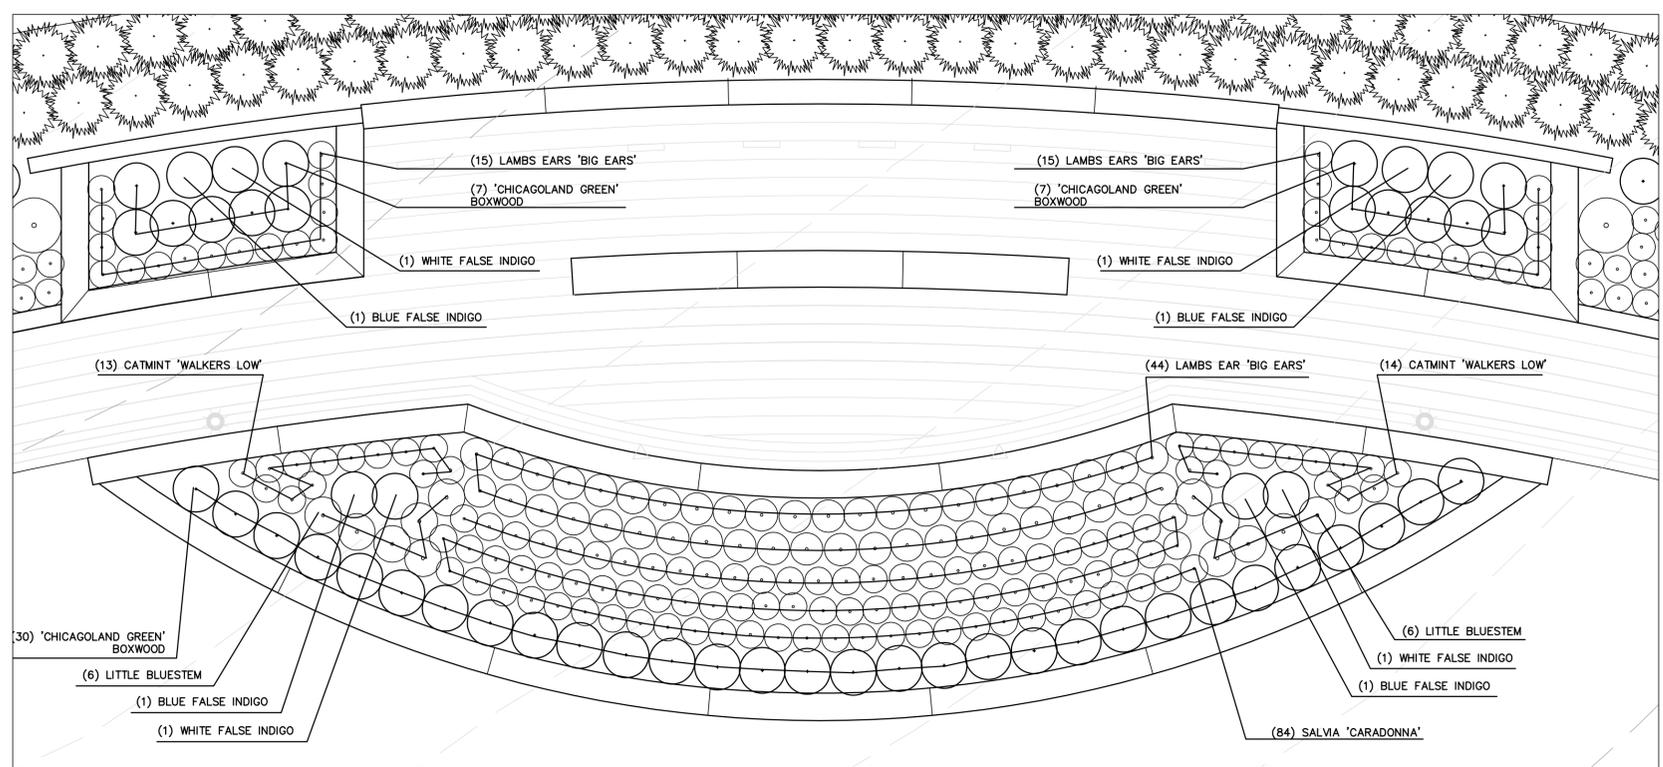

2 CENTRAL PLANTING PLAN
 L5.0 1" = 5'-0"

PLANT LIST SHEET L5.0

QTY	COMMON NAME	SCIENTIFIC NAME	SIZE	REMARKS
Deciduous Shrubs				
146	Currant 'Green Mound'	<i>Ribes alpinum</i> 'Green Mound'	#5 cont.	30" on center; prune to hedge once established
Evergreen Shrubs				
44	Boxwood 'Chicagoland Green'	<i>Buxus</i> 'Glencoe'	#7 cont.	24"-30" on center, see plan; prune to hedge once established
69	Juniper 'Andorra Compact'	<i>Juniperus horizontalis</i> 'Plumosa compacta'	#5 cont.	35" on center
Perennials/Ground Covers				
4	Baptisia 'Blue False Indigo'	<i>Baptisia australis</i>	#1 cont.	per plan
4	White False Indigo	<i>Baptisia lactea</i>	#1 cont.	per plan
27	Nepeta 'Walkers Low'	<i>Nepeta x faaseni</i> 'Walkers Low'	#1 cont.	18" o.c.
84	Salvia 'Caradonna'	<i>Salvia nemorosa</i> 'Caradonna'	#1 cont.	18" o.c.
12	Little Bluestem	<i>Schizachyrium scoparium</i>	#1 cont.	24" o.c.
74	Stachys 'Helene Von Stein'	<i>Stachys</i> 'Helene Von Stein'	#1 cont.	18"-20" o.c., see plan

NOTE: All plantings are to be irrigated. Designate separate zones for turf and perennial plantings to accommodate different watering requirements.

3 PLANT SCHEDULE SHEET L5.0
 L5.0 nts

revisions

NO	DATE	DESCRIPTION

I hereby certify that this plan was prepared by me or under my direct supervision and that I am a duly registered landscape architect in the State of Minnesota.

signature _____
 registration number _____ date _____

date issued: 08/27/07
 drawn by: JBG



