

This information is for environmental review purposes only.

Image Source: Xcel Energy

- Route A1 (Overhead Construction)
- Route A2 (Underground Construction)
- Route A3 (Underground Construction)
- Route

Route Width = 200 feet
ROW Width = 50 feet

Substations



- | | |
|--|---|
| ■ Mt-28N | ■ Mt-28S |
| ■ G-5 | ■ Midtown North |
| ■ G-4 | ■ Midtown South |
| ■ G-3 | ■ Hiawatha West |
| ■ G-2 | ■ Hiawatha East |
| ■ G-1 | ■ Zimmer Davis |



**Appendix B.2.1
Route A Map - 1 of 4**

Hiawatha Transmission Line
Xcel Energy
Minneapolis, Minnesota

June 2010

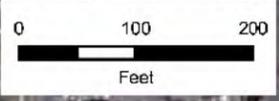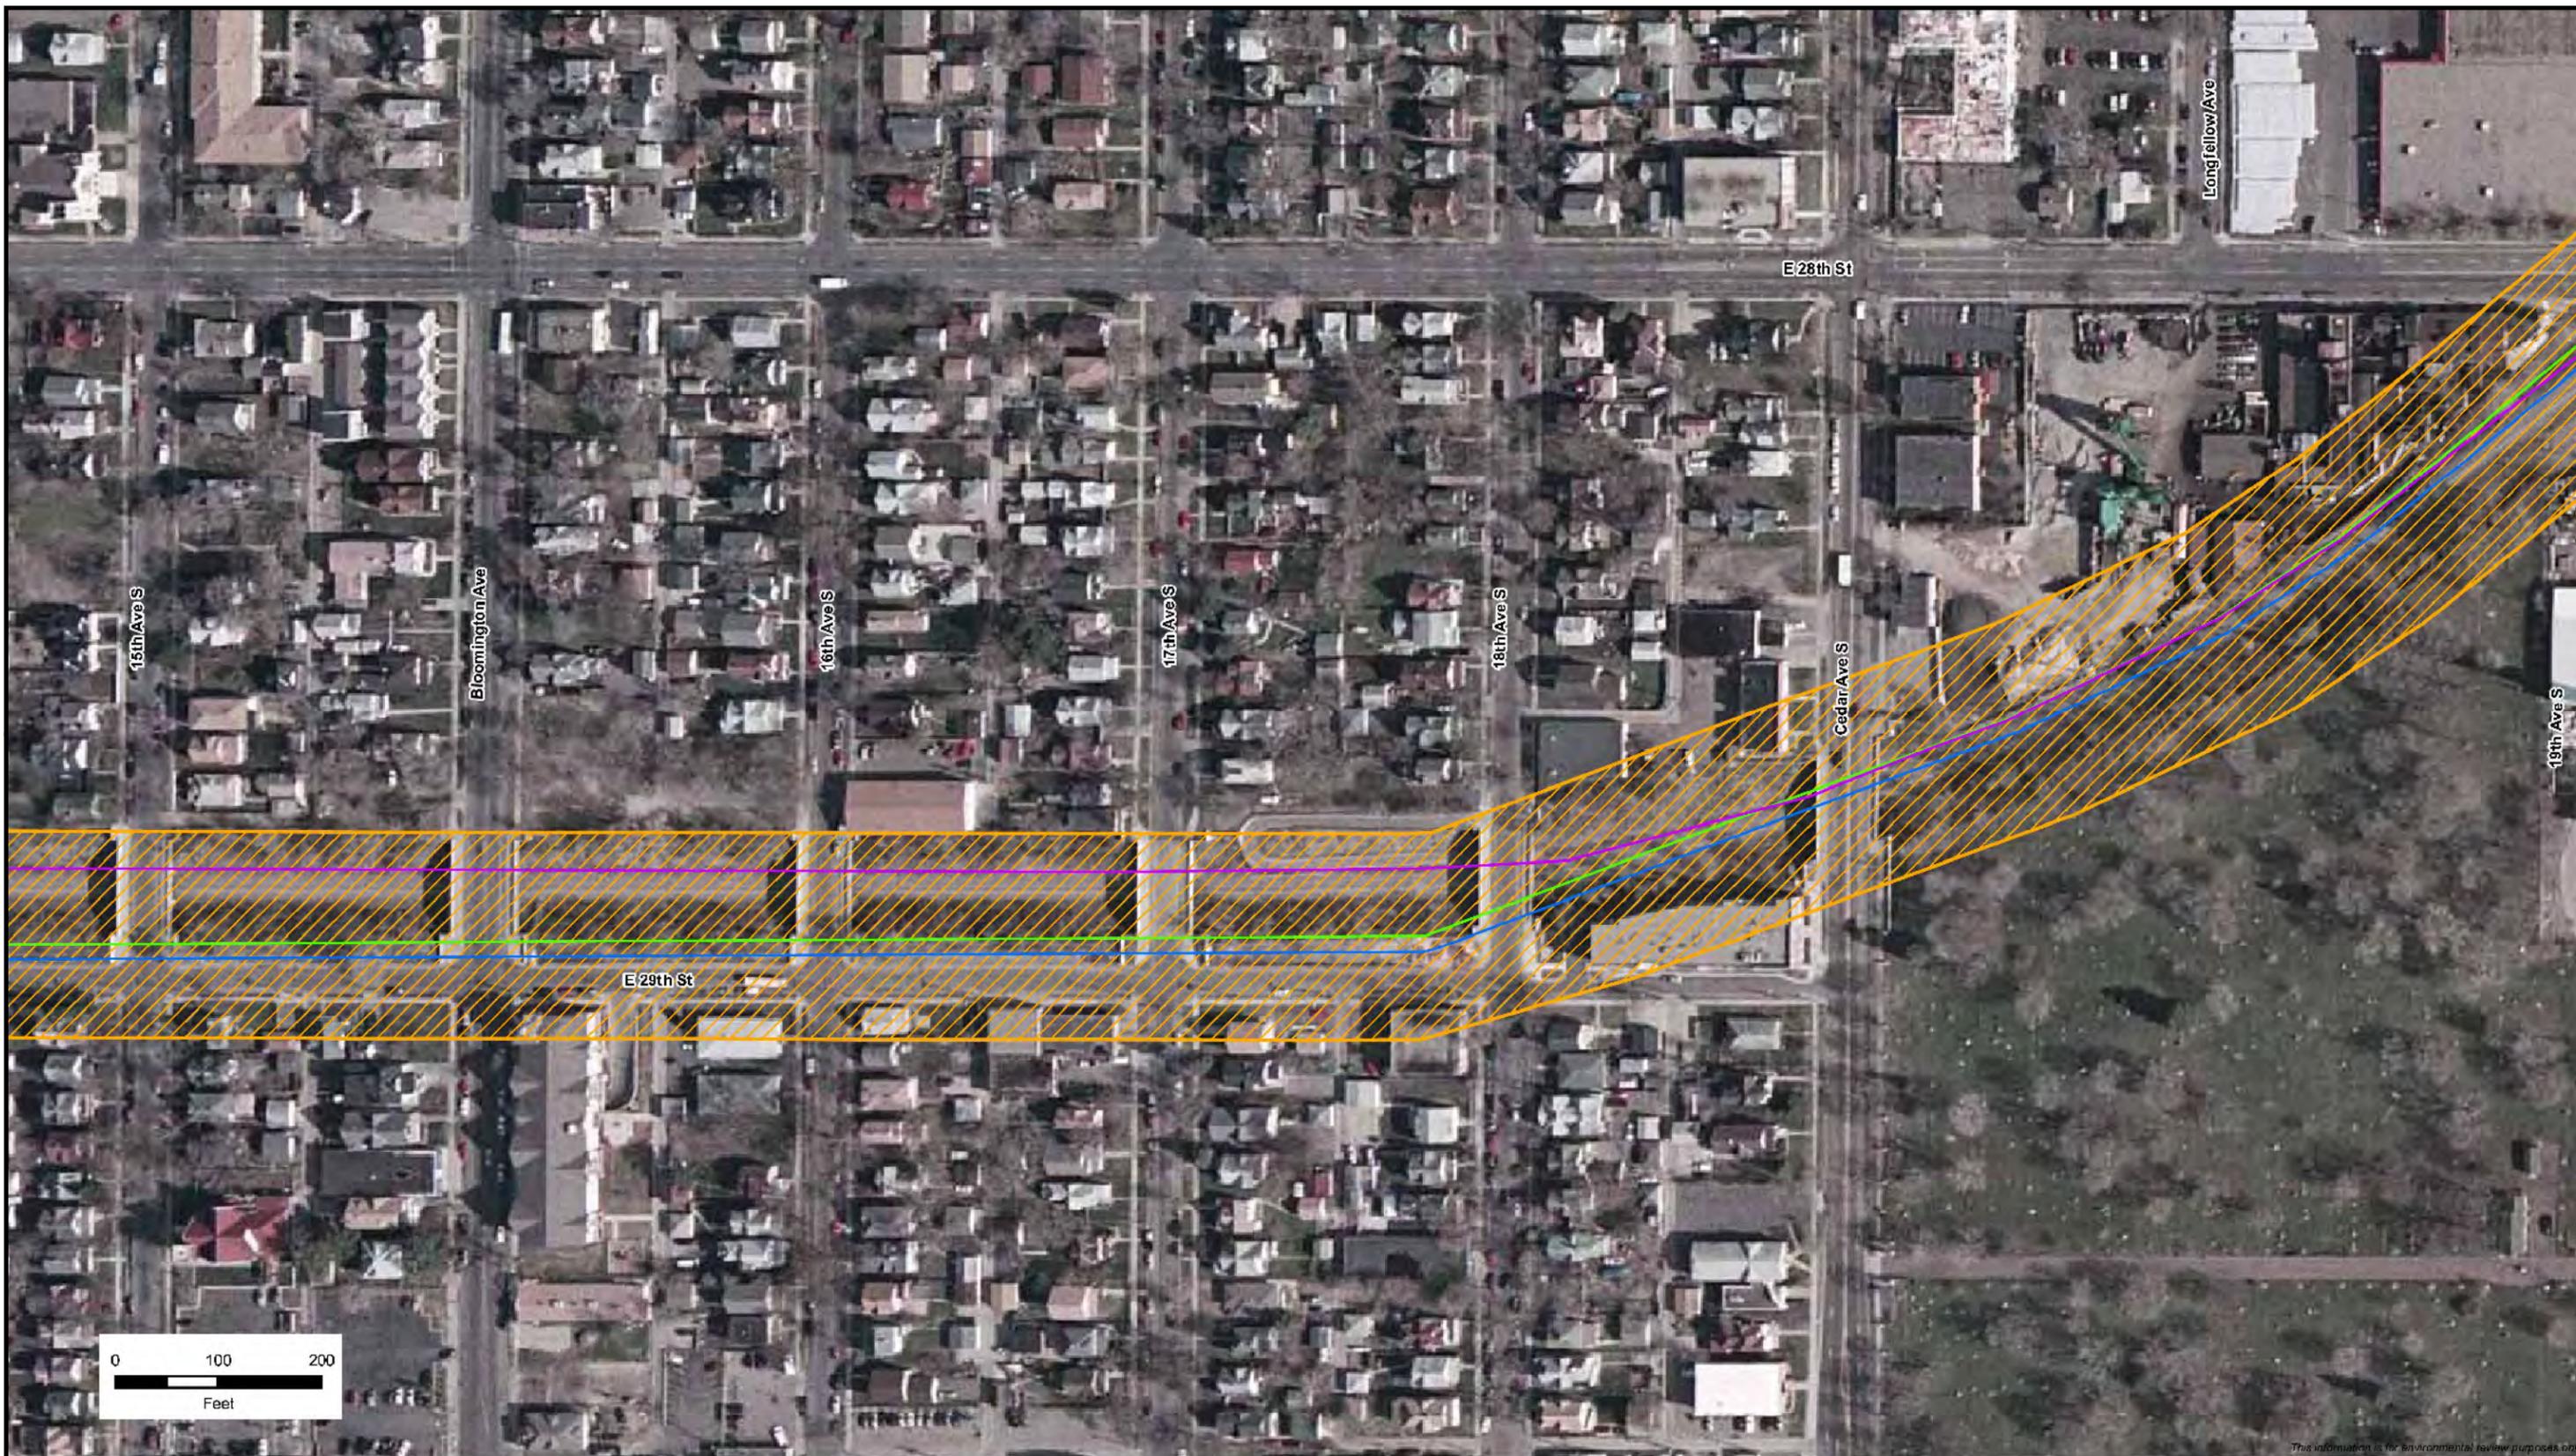

This information is for environmental review purposes only.

Image Source: Xcel Energy

- Route A1 (Overhead Construction)
- Route A2 (Underground Construction)
- Route A3 (Underground Construction)
- Route


Substations

- | | |
|--|---|
| ■ Mt-28N | ■ Mt-28S |
| ■ G-5 | ■ Midtown North |
| ■ G-4 | ■ Midtown South |
| ■ G-3 | ■ Hiawatha West |
| ■ G-2 | ■ Hiawatha East |
| ■ G-1 | ■ Zimmer Davis |

Route Width = 200 feet
ROW Width = 50 feet



Appendix B.2.2
Route A Map - 2 of 4
 Hiawatha Transmission Line
 Xcel Energy
 Minneapolis, Minnesota
 June 2010

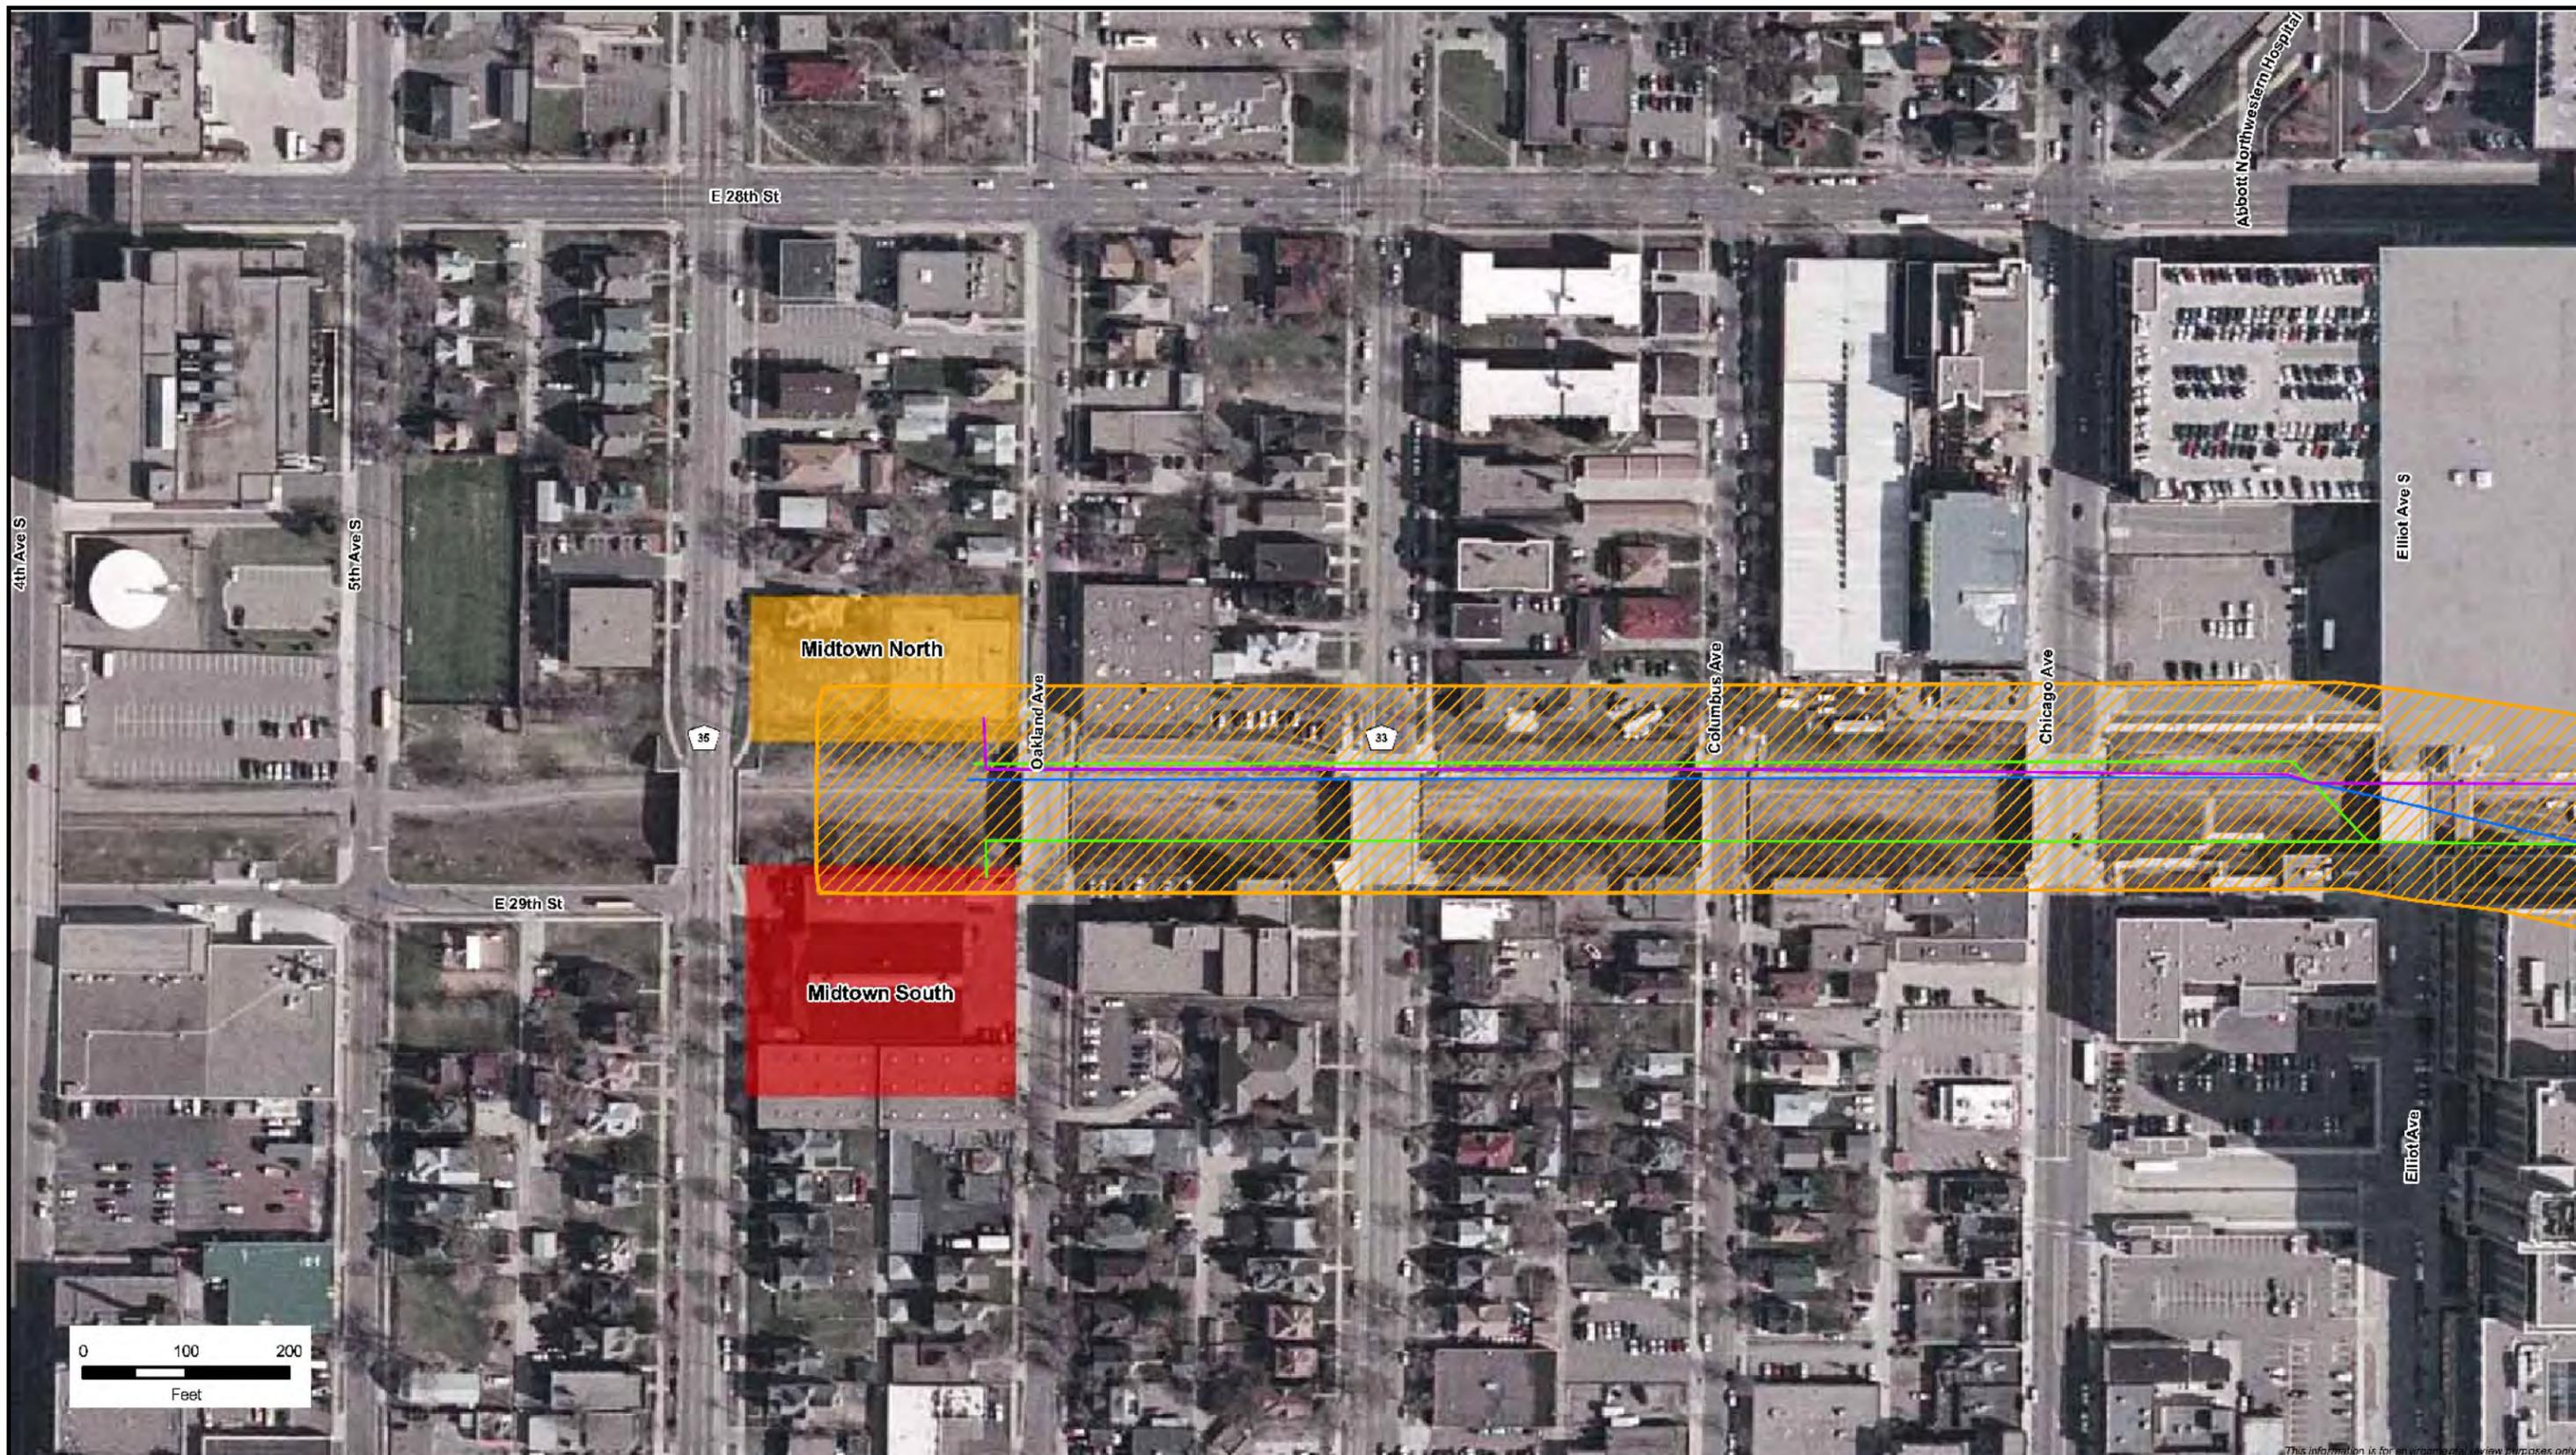

This information is for an urban-scale review purposes only.

Image Source: Xcel Energy

- Route A1 (Overhead Construction)
- Route A2 (Underground Construction)
- Route A3 (Underground Construction)
- Route

Route Width = 200 feet
ROW Width = 50 feet

Substations


- | | |
|---|---|
| Mt-28N | Mt-28S |
| G-5 | Midtown North |
| G-4 | Midtown South |
| G-3 | Hiawatha West |
| G-2 | Hiawatha East |
| G-1 | Zimmer Davis |



**Appendix B.2.4
Route A Map - 4 of 4**

Hiawatha Transmission Line
Xcel Energy
Minneapolis, Minnesota

June 2010

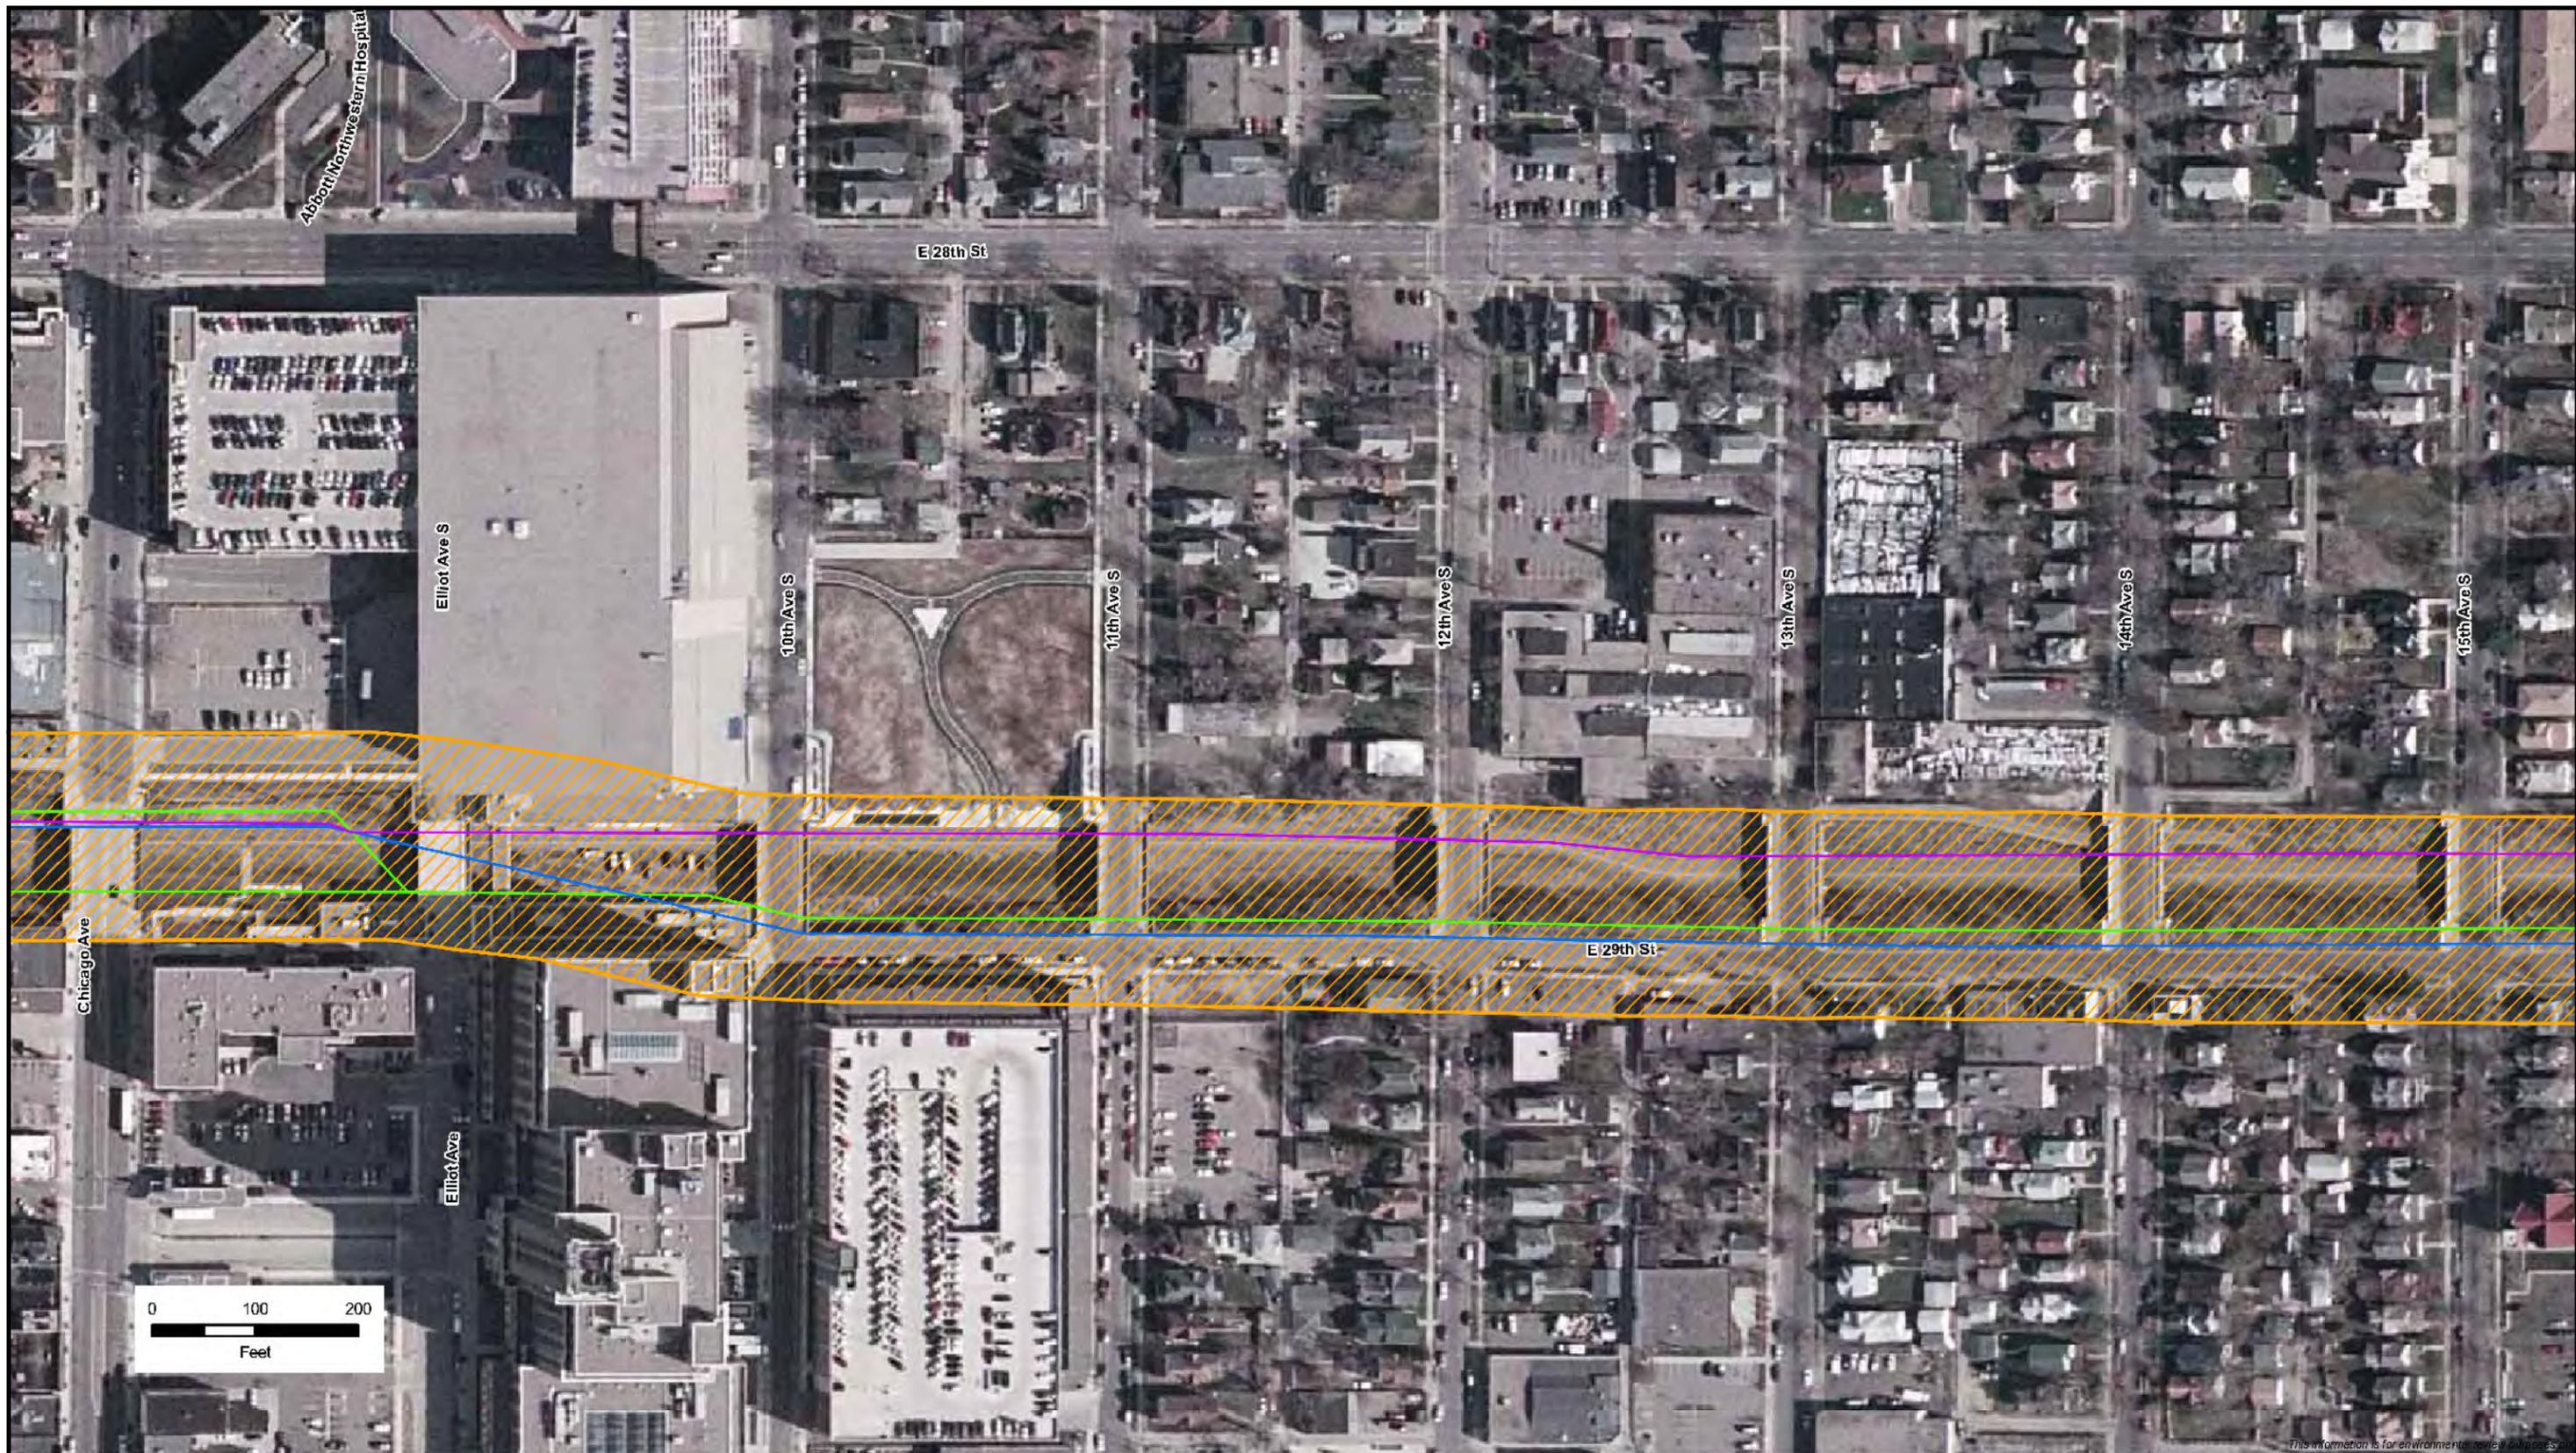

This information is for environmental review purposes only.

Image Source: Xcel Energy

- Route A1 (Overhead Construction)
- Route A2 (Underground Construction)
- Route A3 (Underground Construction)
- Route

Substations

- | | |
|--|---|
| Mt-28N | Mt-28S |
| G-5 | Midtown North |
| G-4 | Midtown South |
| G-3 | Hiawatha West |
| G-2 | Hiawatha East |
| G-1 | Zimmer Davis |

Route Width = 200 feet
ROW Width = 50 feet



**Appendix B.2.3
Route A Map - 3 of 4**

Hiawatha Transmission Line
Xcel Energy
Minneapolis, Minnesota

June 2010