



**Figure 4A. Preliminary Turbine Layout, 1.5 MW Turbines with WindBOOST**

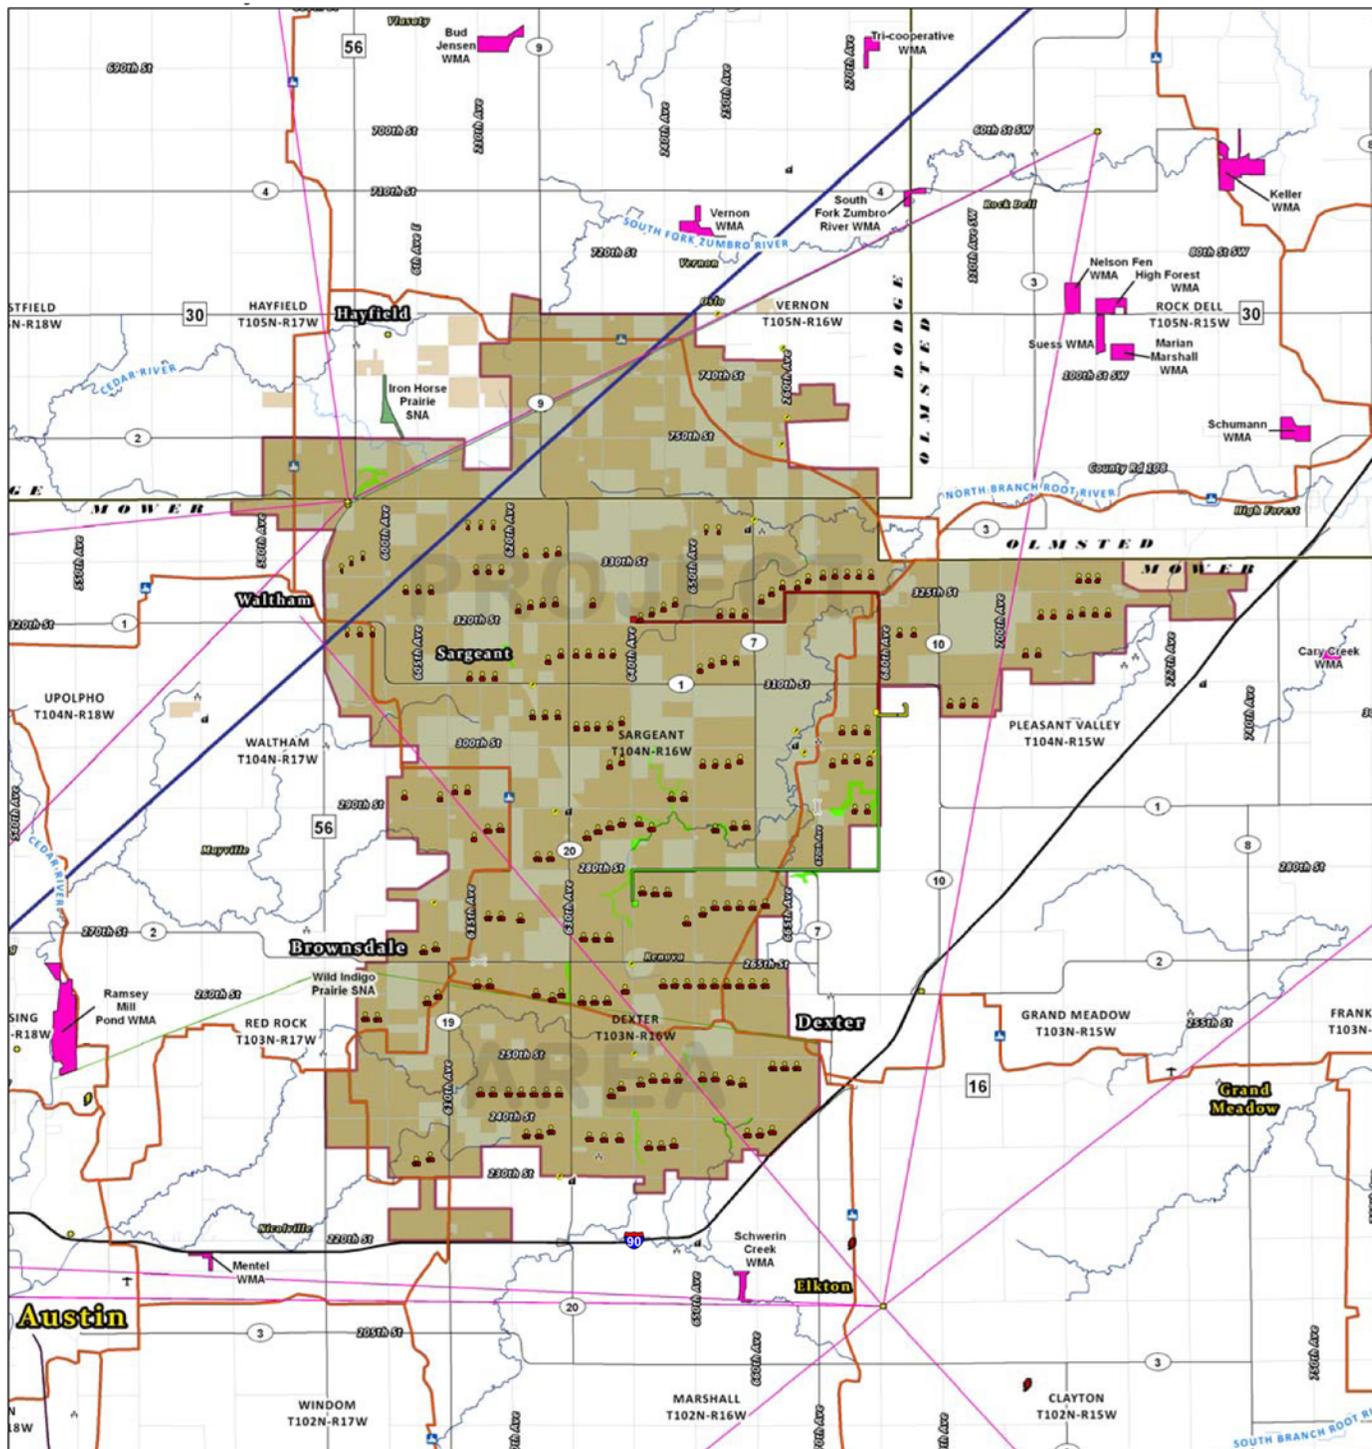

**Pleasant Valley Wind, LLC  
GE Turbine Layout &  
Features of Interest**

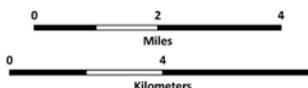

• GE 1.6MW Turbines (188)

**PROPOSED TL ROUTES**

- North Route
- South Route
- 345kV

**PROPOSED SUBSTATION SITES**

- North Substation
- South Substation
- East Substation

- ~ Protected Waters
- ~ Snowmobile Trails
- ~ MICROWAVE BEAM PATHS
- Scientific & Natural Areas
- Leased Property
- PROJECT BOUNDARY
- AM TOWERS
- FM TOWERS
- ✈ AIRPORTS
- Microwave Towers
- Wetlands