

- Proposed Pipeline - Sandpiper
- Existing Enbridge Pipelines
- Foreign Pipes
- Transmission Lines
- SPREAD BREAK
- 1 Milepost - Sandpiper
- ✚ Potential Block Valve
- Environmental Survey Area (ESA)
- Tract Boundary
- Facility Boundary
- Previously Sited Facility Boundary
- Section Lines




| | | | | | | | | | |
|-------|---------|----------|----------|---------|--|--|--|---------------|--|
| | | | | | | | | | |
| MLB | | | 10/10/13 | 0 | | | | PUC Submittal | |
| DRAWN | CHECKED | APPROVED | DATE | REV NO. | | | | DESCRIPTION | |

ENBRIDGE PIPELINES (NORTH DAKOTA) LLC

PROPOSED SANDPIPER PIPELINE PROJECT
ROUTE MAP
 Clearwater County, MN

| | |
|---------------------------|------------------------|
| DRAWN: MLB | CHECKED: -- |
| DATE: Oct 18, 2013 | SCALE: AS SHOWN |

Spread:6
Map: 41 of 128

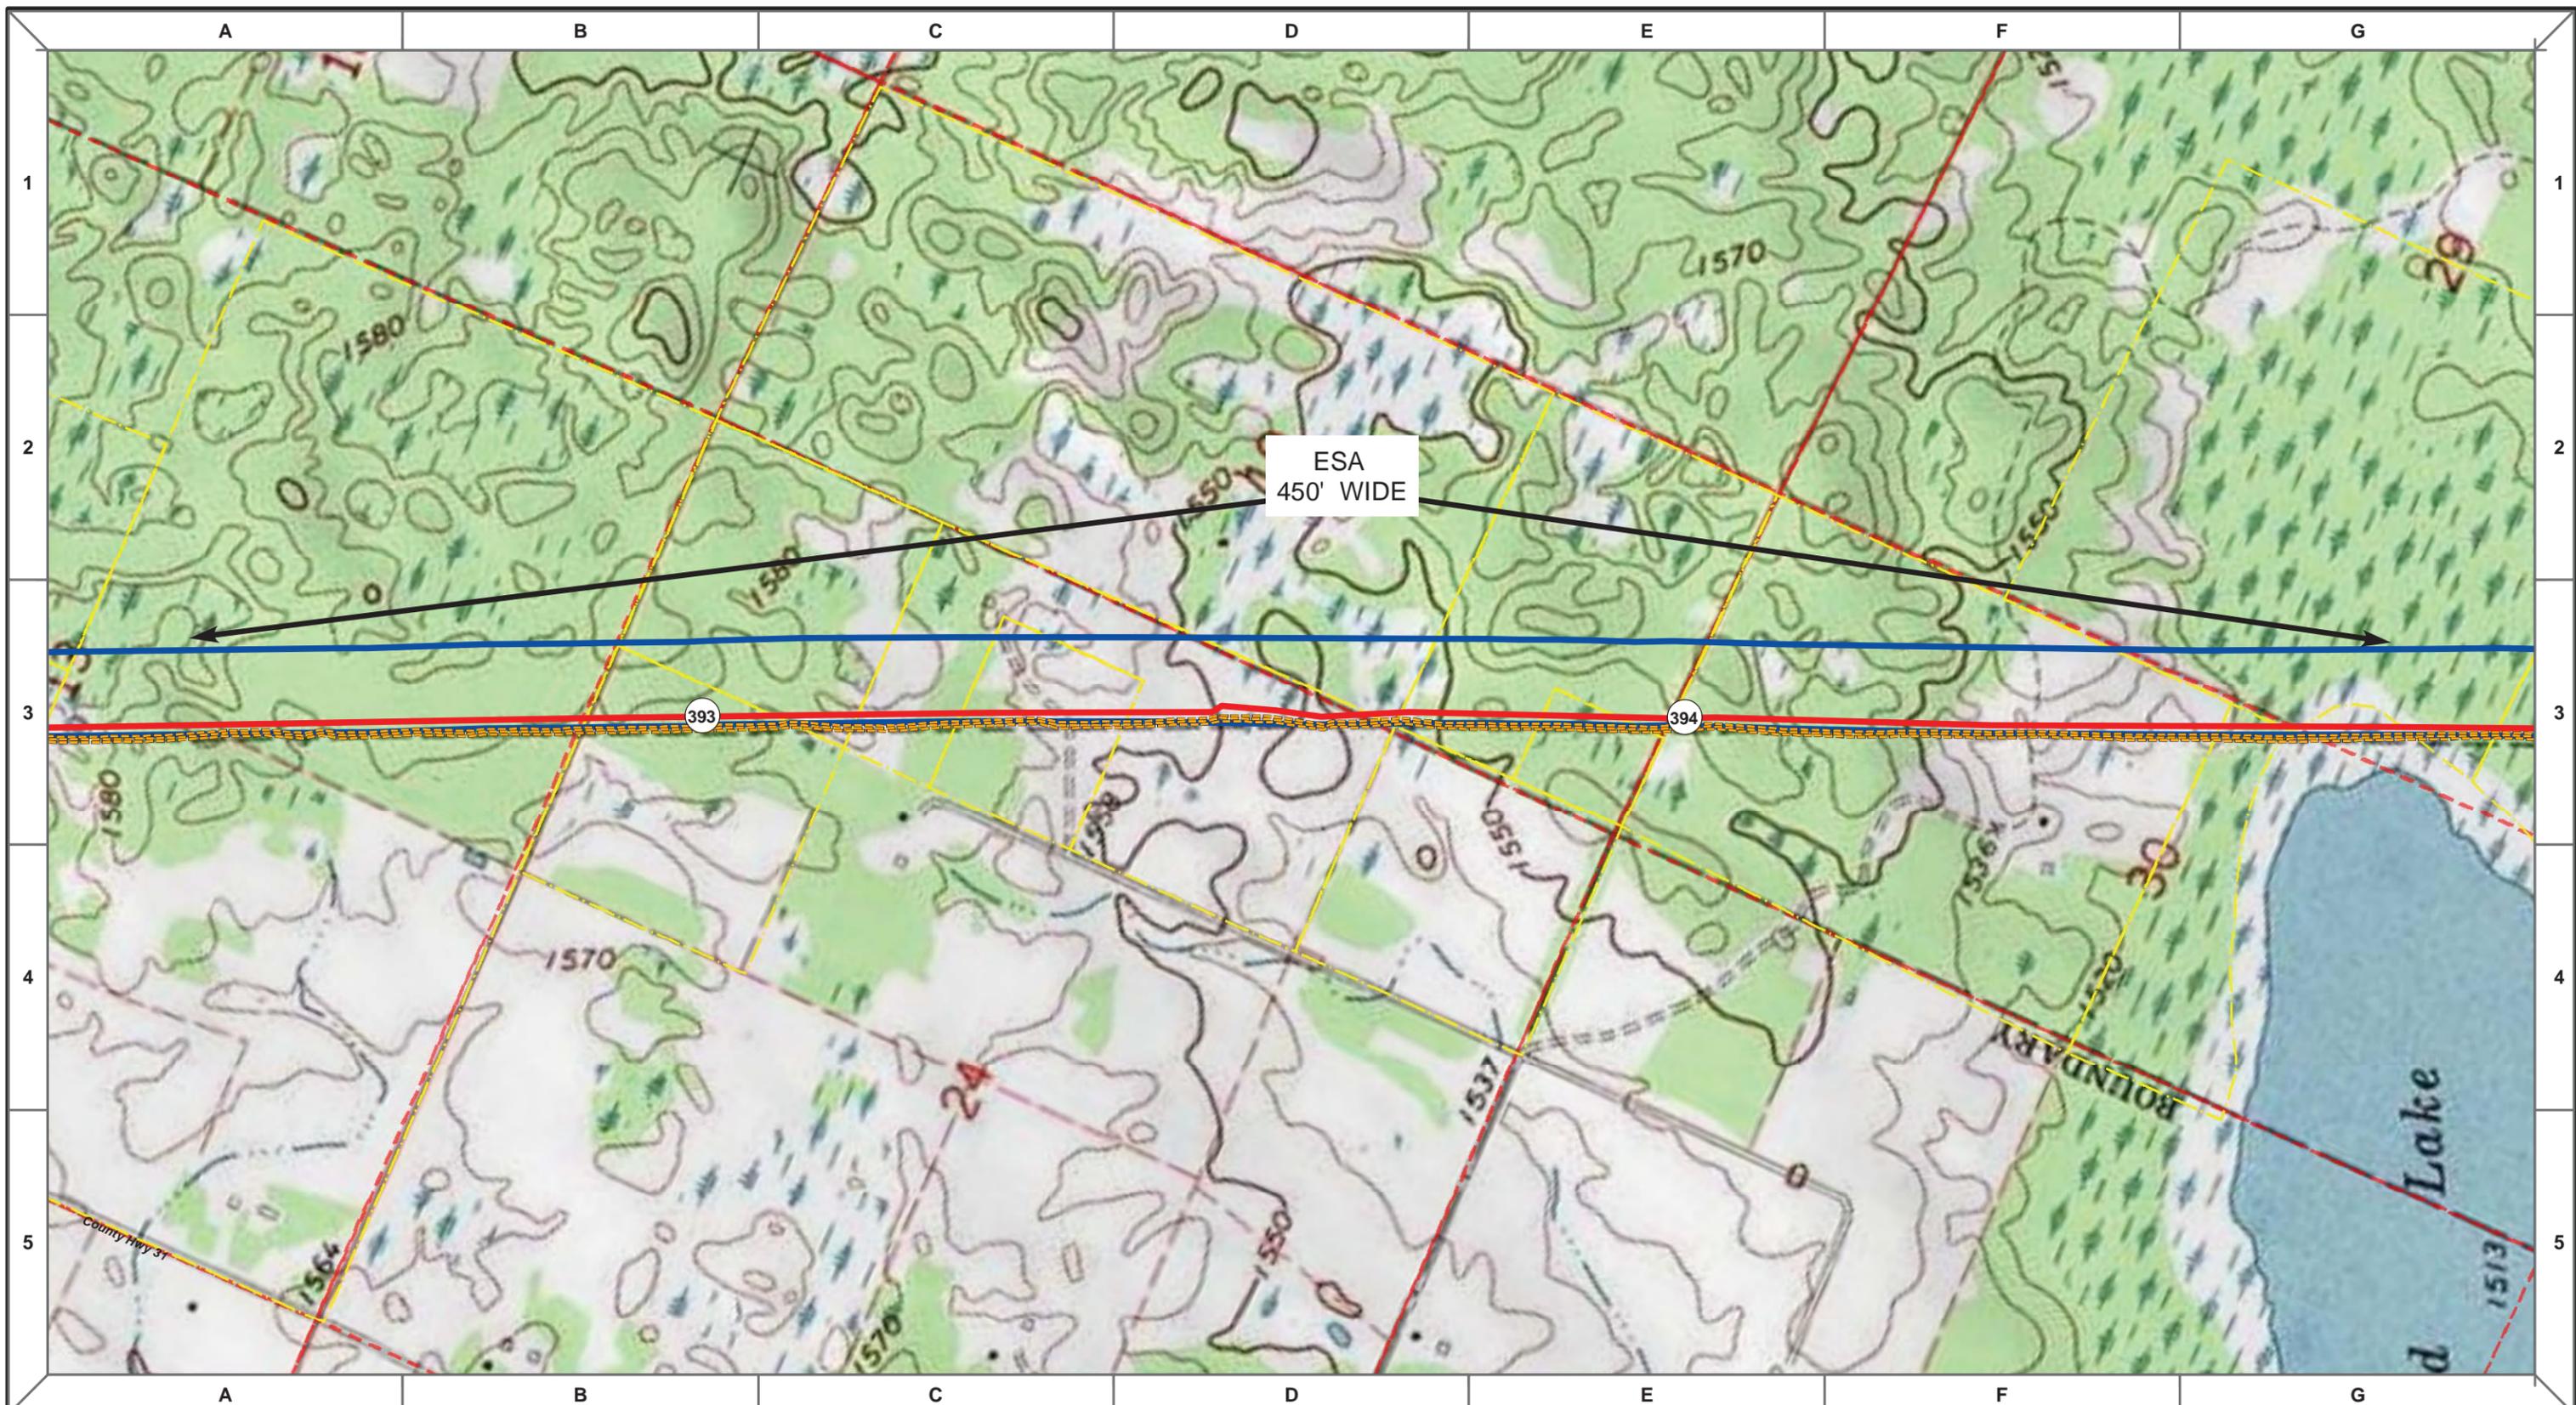

- Proposed Pipeline - Sandpiper
- Existing Enbridge Pipelines
- - - Foreign Pipes
- - - Transmission Lines
- SPREAD BREAK
- 1 Milepost - Sandpiper
- ✕ Potential Block Valve
- Environmental Survey Area (ESA)
- Tract Boundary
- Facility Boundary
- Previously Sited Facility Boundary
- Section Lines





| | | | | |
|-------|----------|----------|---------------|---------|
| MLB | 10/10/13 | 0 | PUC Submittal | |
| DRAWN | CHECKED | APPROVED | DATE | REV NO. |
| | | | | |
| | | | | |
| | | | | |
| | | | | |
| | | | | |
| | | | | |
| | | | | |
| | | | | |

ENBRIDGE PIPELINES (NORTH DAKOTA) LLC

PROPOSED SANDPIPER PIPELINE PROJECT
ROUTE MAP
 Clearwater County, MN

| | |
|--------------------|-----------------|
| DRAWN: MLB | CHECKED: -- |
| DATE: Oct 18, 2013 | SCALE: AS SHOWN |

Spread:6 Map: 41 of 128

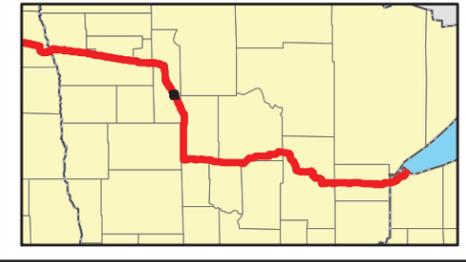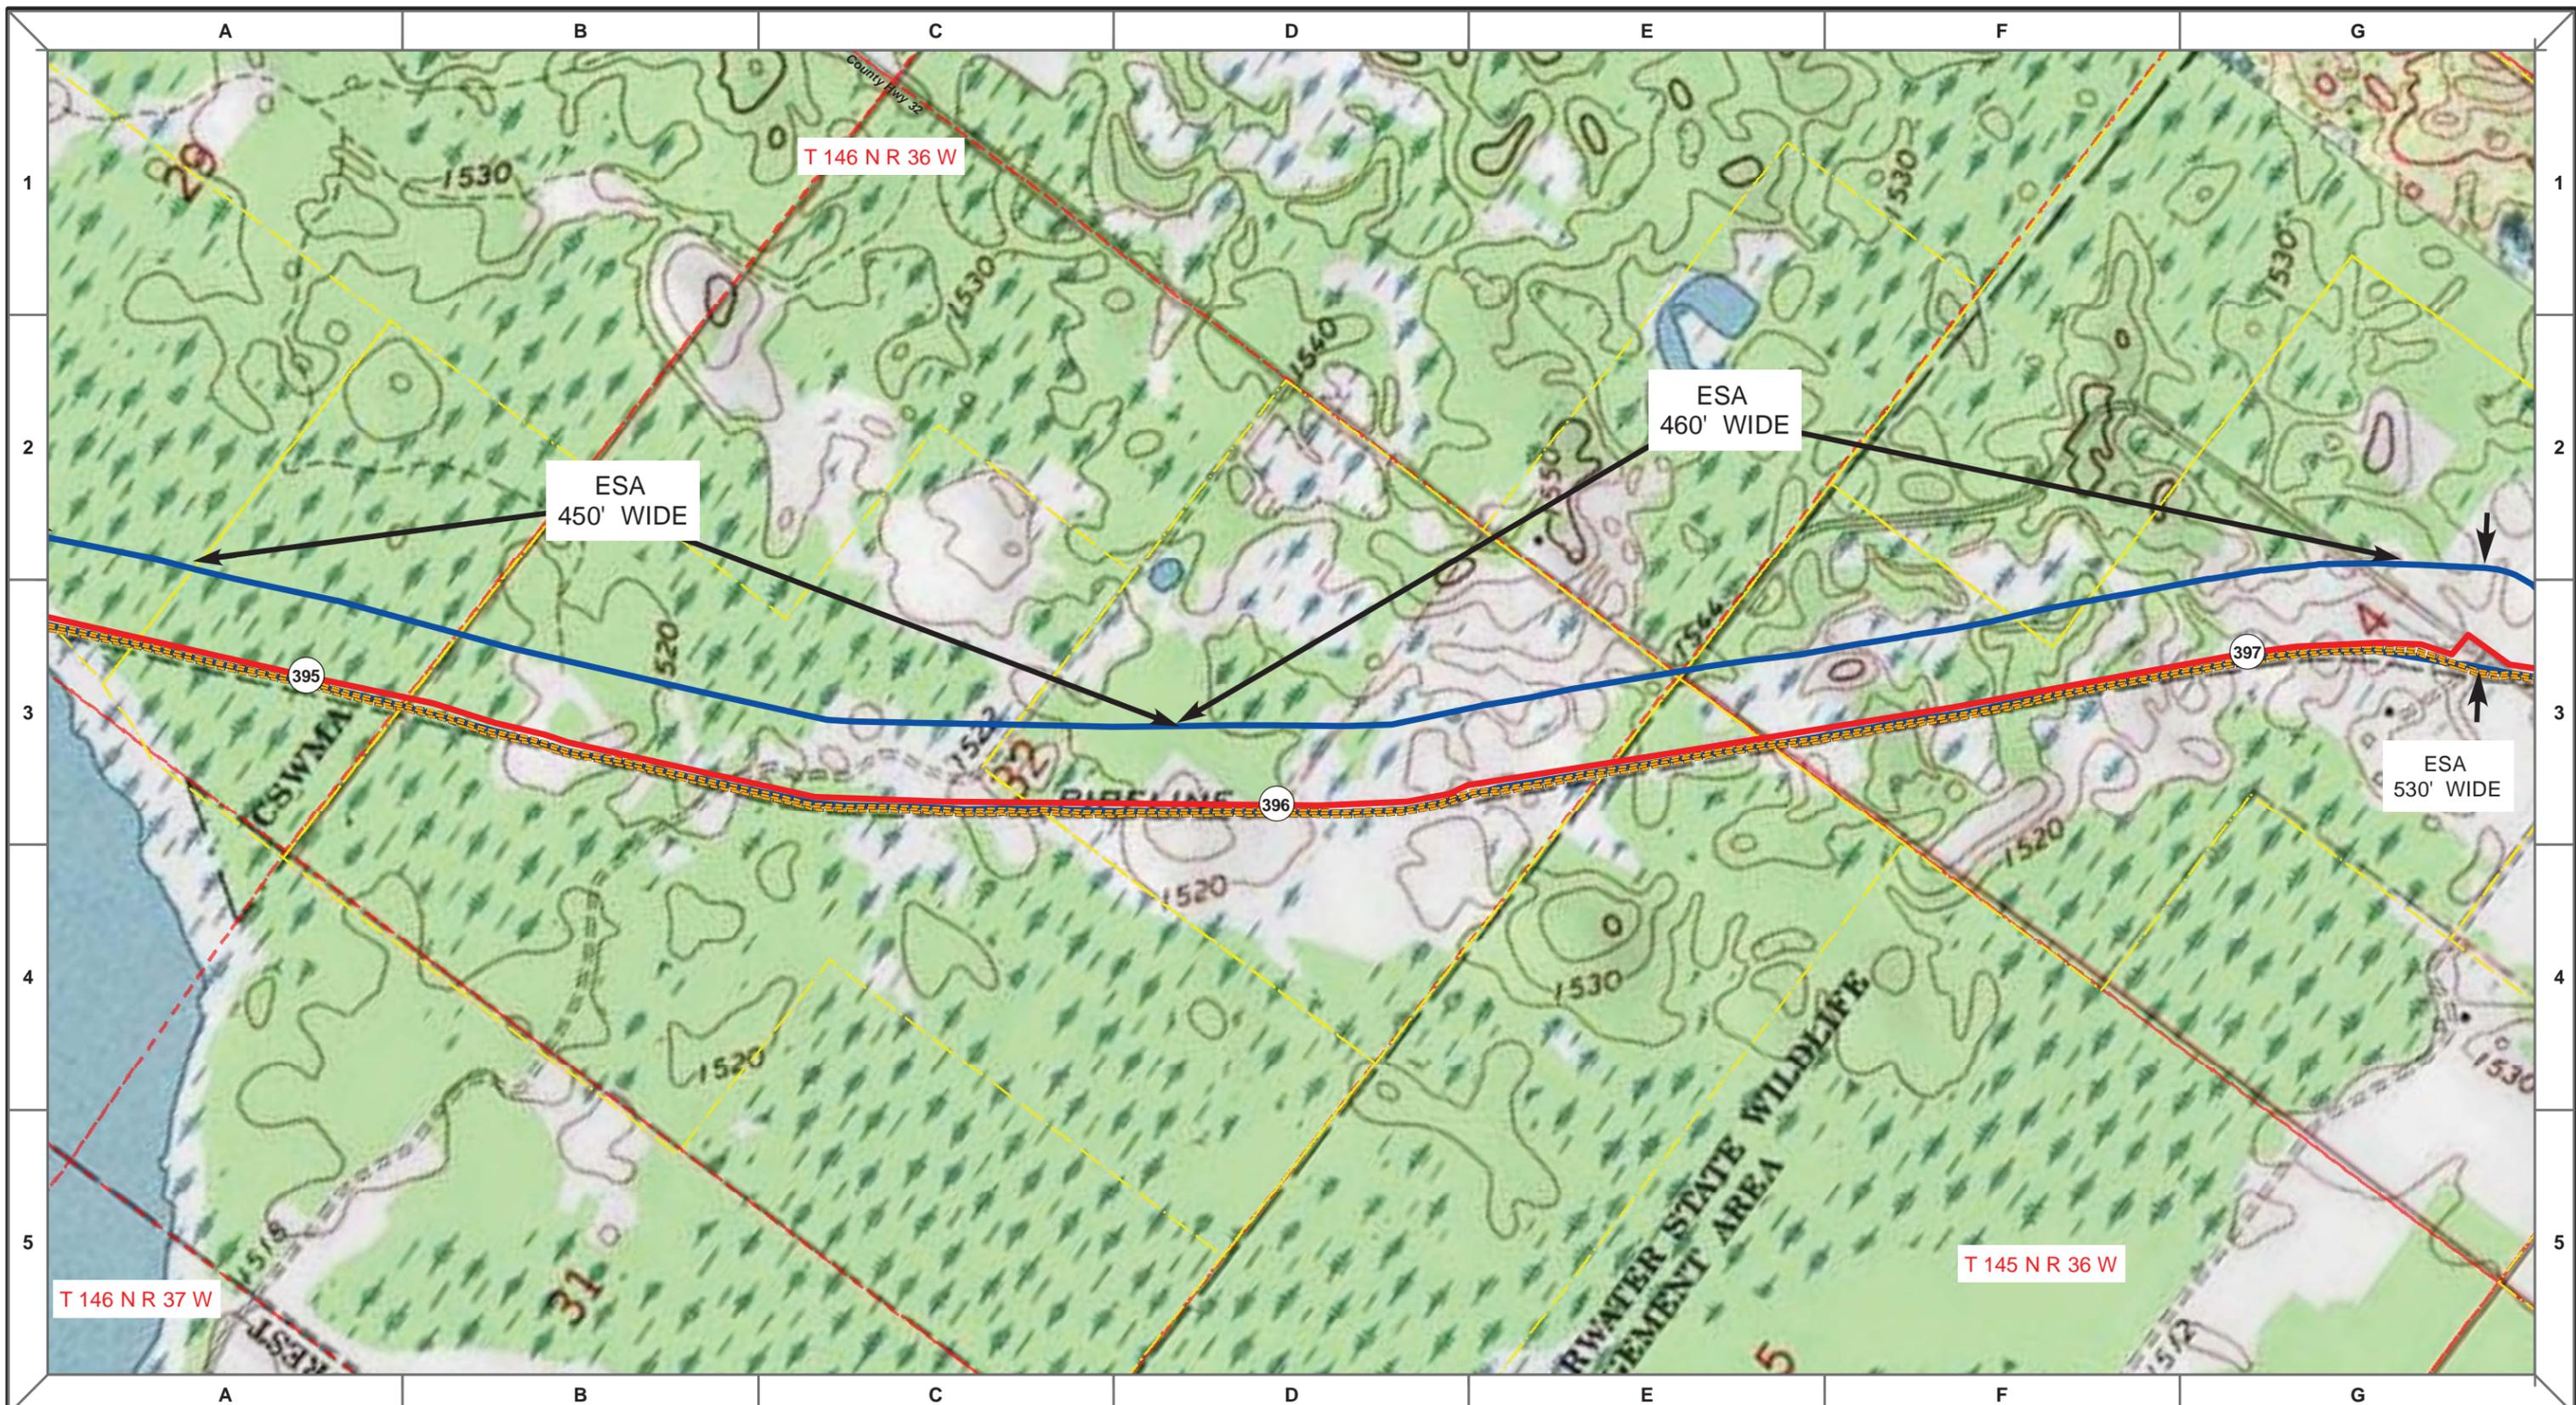

| | | |
|-------------------------------|---------------------------------|------------------------------------|
| Proposed Pipeline - Sandpiper | Milepost - Sandpiper | Tract Boundary |
| Existing Enbridge Pipelines | Potential Block Valve | Facility Boundary |
| Foreign Pipes | Environmental Survey Area (ESA) | Previously Sited Facility Boundary |
| Transmission Lines | | Section Lines |
| SPREAD BREAK | | |

| | | | | | |
|-------|---------|----------|------|---------|-------------|
| MLB | | 10/10/13 | 0 | | |
| DRAWN | CHECKED | APPROVED | DATE | REV NO. | DESCRIPTION |

ENBRIDGE PIPELINES (NORTH DAKOTA) LLC

PROPOSED SANDPIPER PIPELINE PROJECT
ROUTE MAP
Clearwater County, MN

| | |
|--------------------|-----------------|
| DRAWN: MLB | CHECKED: -- |
| DATE: Oct 18, 2013 | SCALE: AS SHOWN |

Spread:6 Map: 42 of 128