

|                               |                                 |                                    |
|-------------------------------|---------------------------------|------------------------------------|
| Proposed Pipeline - Sandpiper | Milepost - Sandpiper            | Tract Boundary                     |
| Existing Enbridge Pipelines   | Potential Block Valve           | Facility Boundary                  |
| Foreign Pipes                 | Environmental Survey Area (ESA) | Previously Sited Facility Boundary |
| Transmission Lines            |                                 | Section Lines                      |
| SPREAD BREAK                  |                                 |                                    |

500 250 0 500 1,000 Feet



| MLB | DATE     | REV NO. | DESCRIPTION   |
|-----|----------|---------|---------------|
|     | 10/10/13 | 0       | PUC Submittal |
|     |          |         |               |
|     |          |         |               |
**ENBRIDGE PIPELINES (NORTH DAKOTA) LLC**

**PROPOSED SANDPIPER PIPELINE PROJECT**  
**ROUTE MAP**  
 Cass & Crow Wing County, MN

|                    |                 |
|--------------------|-----------------|
| DRAWN: MLB         | CHECKED: --     |
| DATE: Oct 18, 2013 | SCALE: AS SHOWN |

Spread:7 Map: 76 of 128

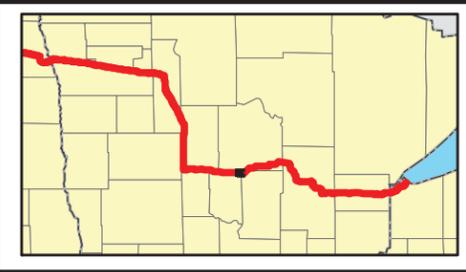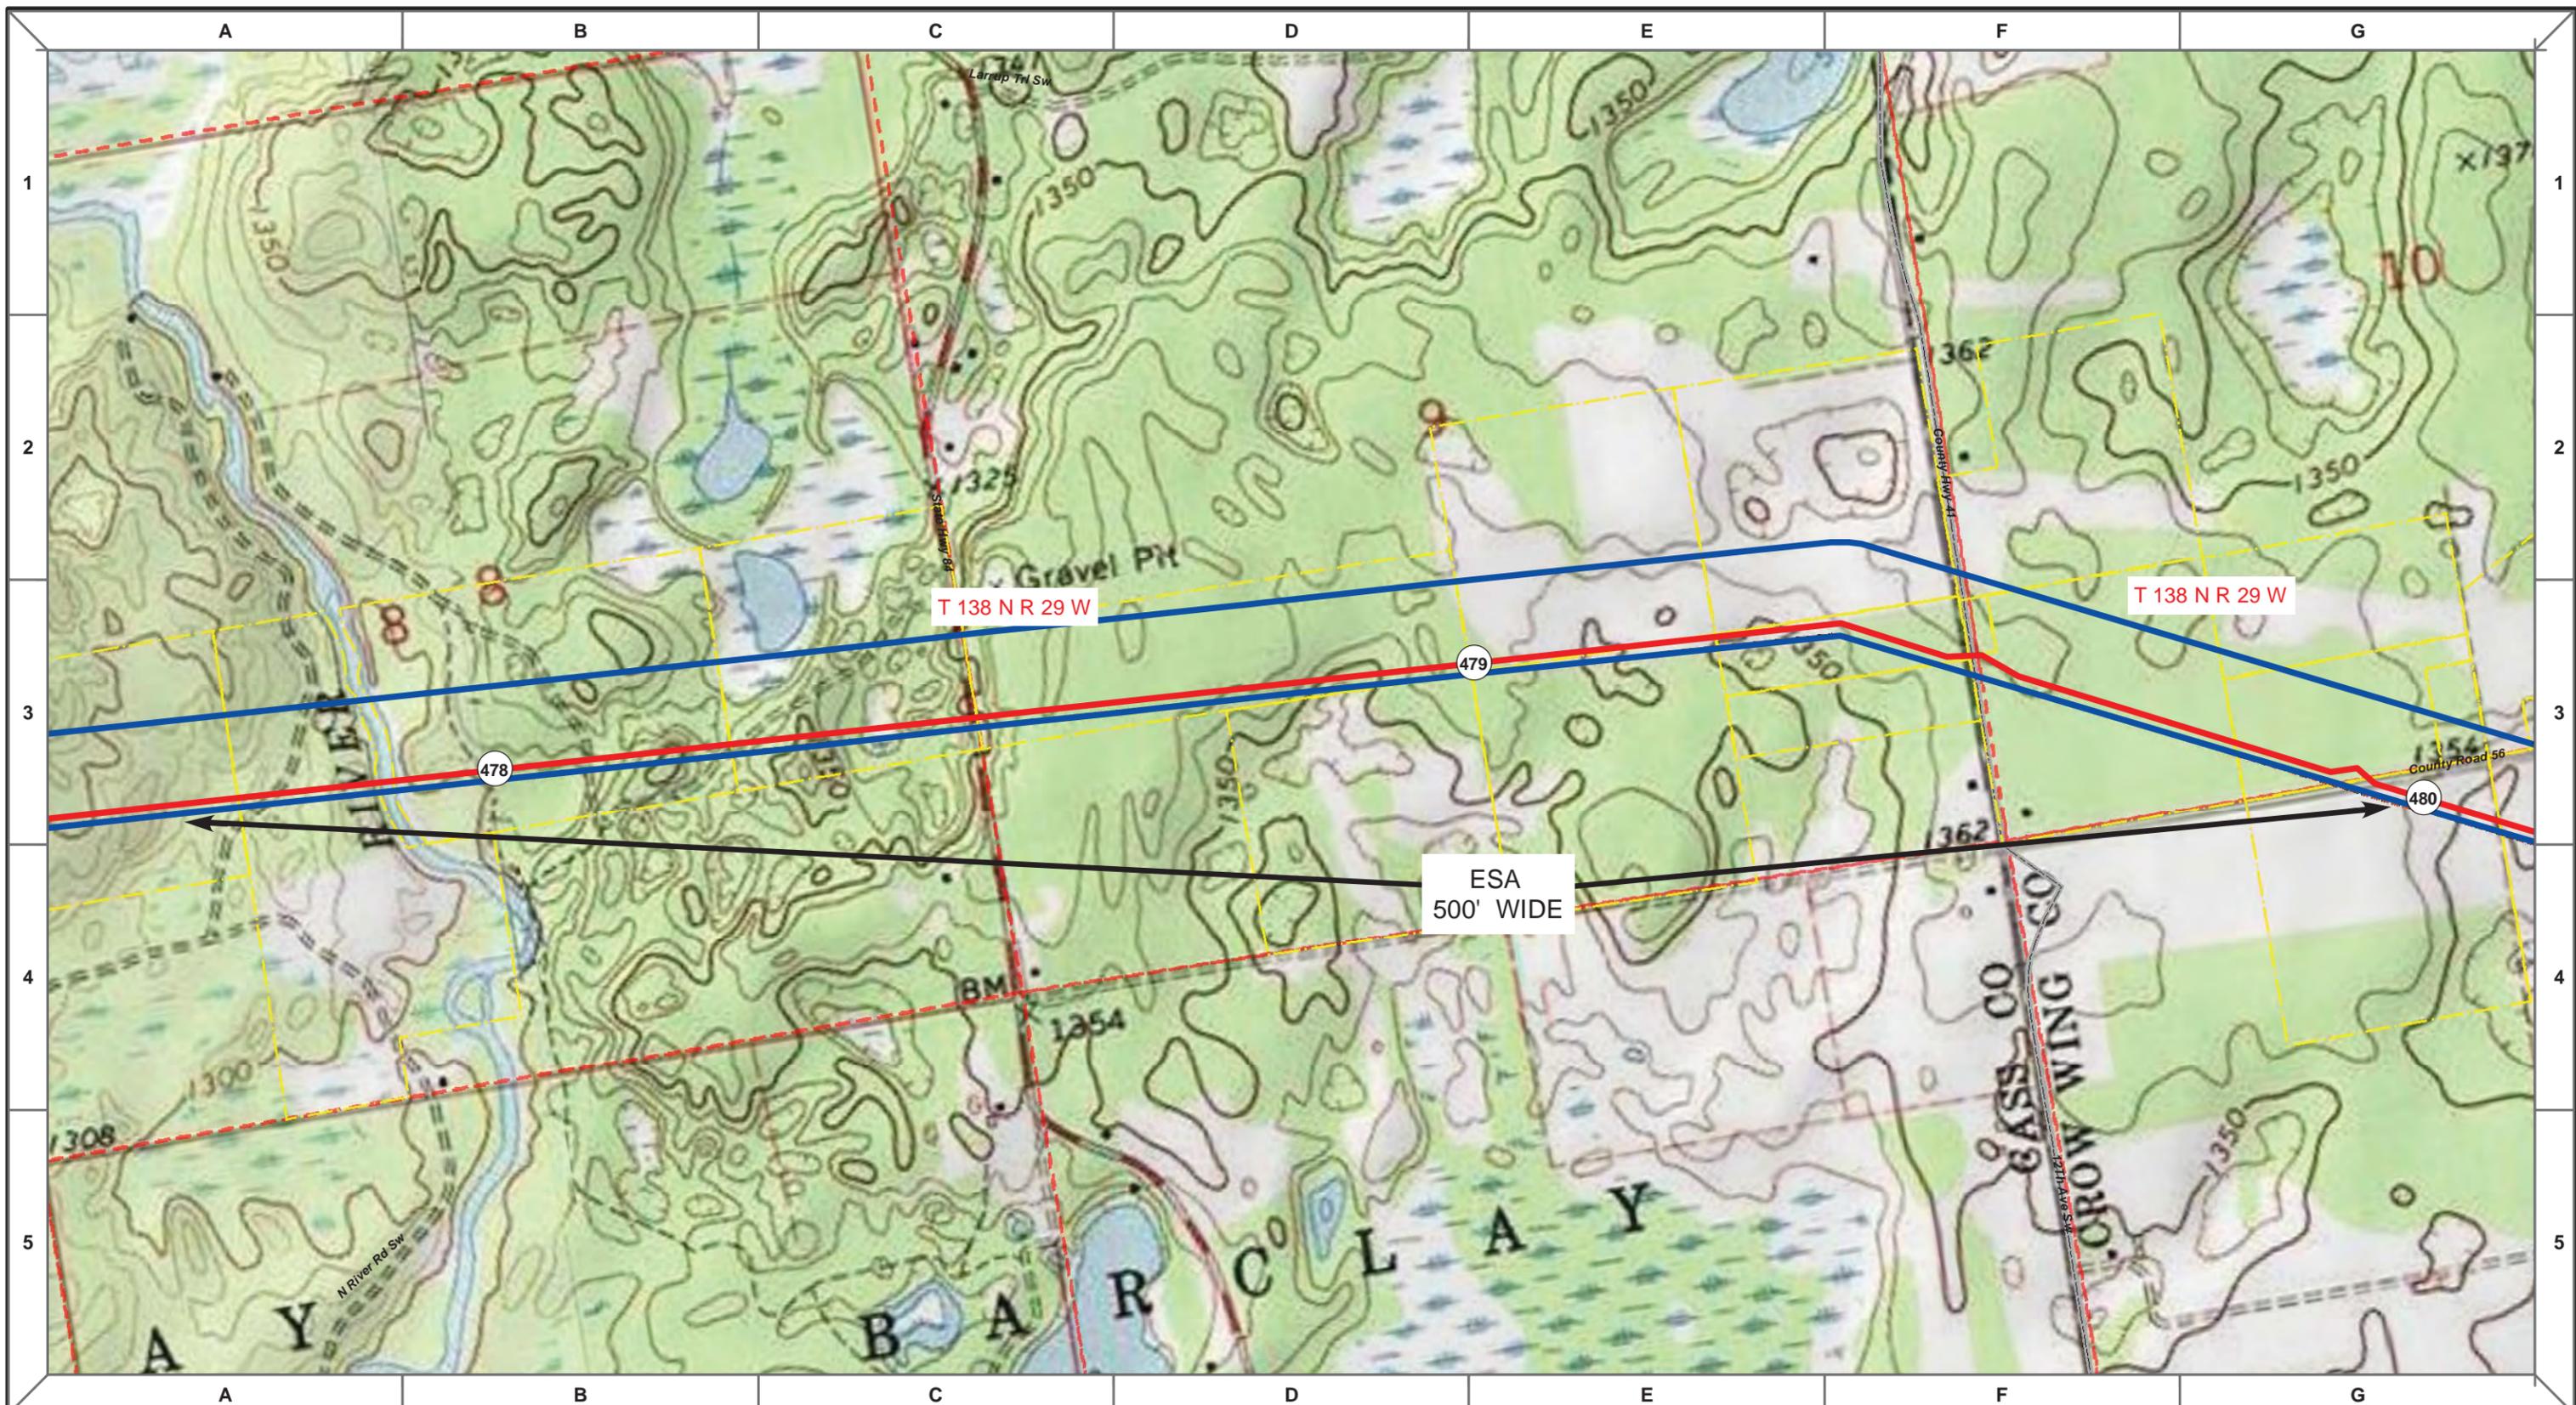

|                               |                                 |                                    |
|-------------------------------|---------------------------------|------------------------------------|
| Proposed Pipeline - Sandpiper | Milepost - Sandpiper            | Tract Boundary                     |
| Existing Enbridge Pipelines   | Potential Block Valve           | Facility Boundary                  |
| Foreign Pipes                 | Environmental Survey Area (ESA) | Previously Sited Facility Boundary |
| Transmission Lines            |                                 | Section Lines                      |
| SPREAD BREAK                  |                                 |                                    |

500 250 0 500 1,000 Feet

| MLB | DATE     | REV NO. | DESCRIPTION   |
|-----|----------|---------|---------------|
|     | 10/10/13 | 0       | PUC Submittal |
|     |          |         |               |
|     |          |         |               |
**ENBRIDGE PIPELINES (NORTH DAKOTA) LLC**

**PROPOSED SANDPIPER PIPELINE PROJECT**  
**ROUTE MAP**  
 Cass & Crow Wing County, MN

|                           |                        |
|---------------------------|------------------------|
| DRAWN: <b>MLB</b>         | CHECKED: <b>-</b>      |
| DATE: <b>Oct 18, 2013</b> | SCALE: <b>AS SHOWN</b> |

Spread: 7      Map: 76 of 128



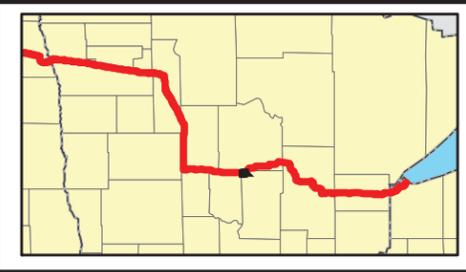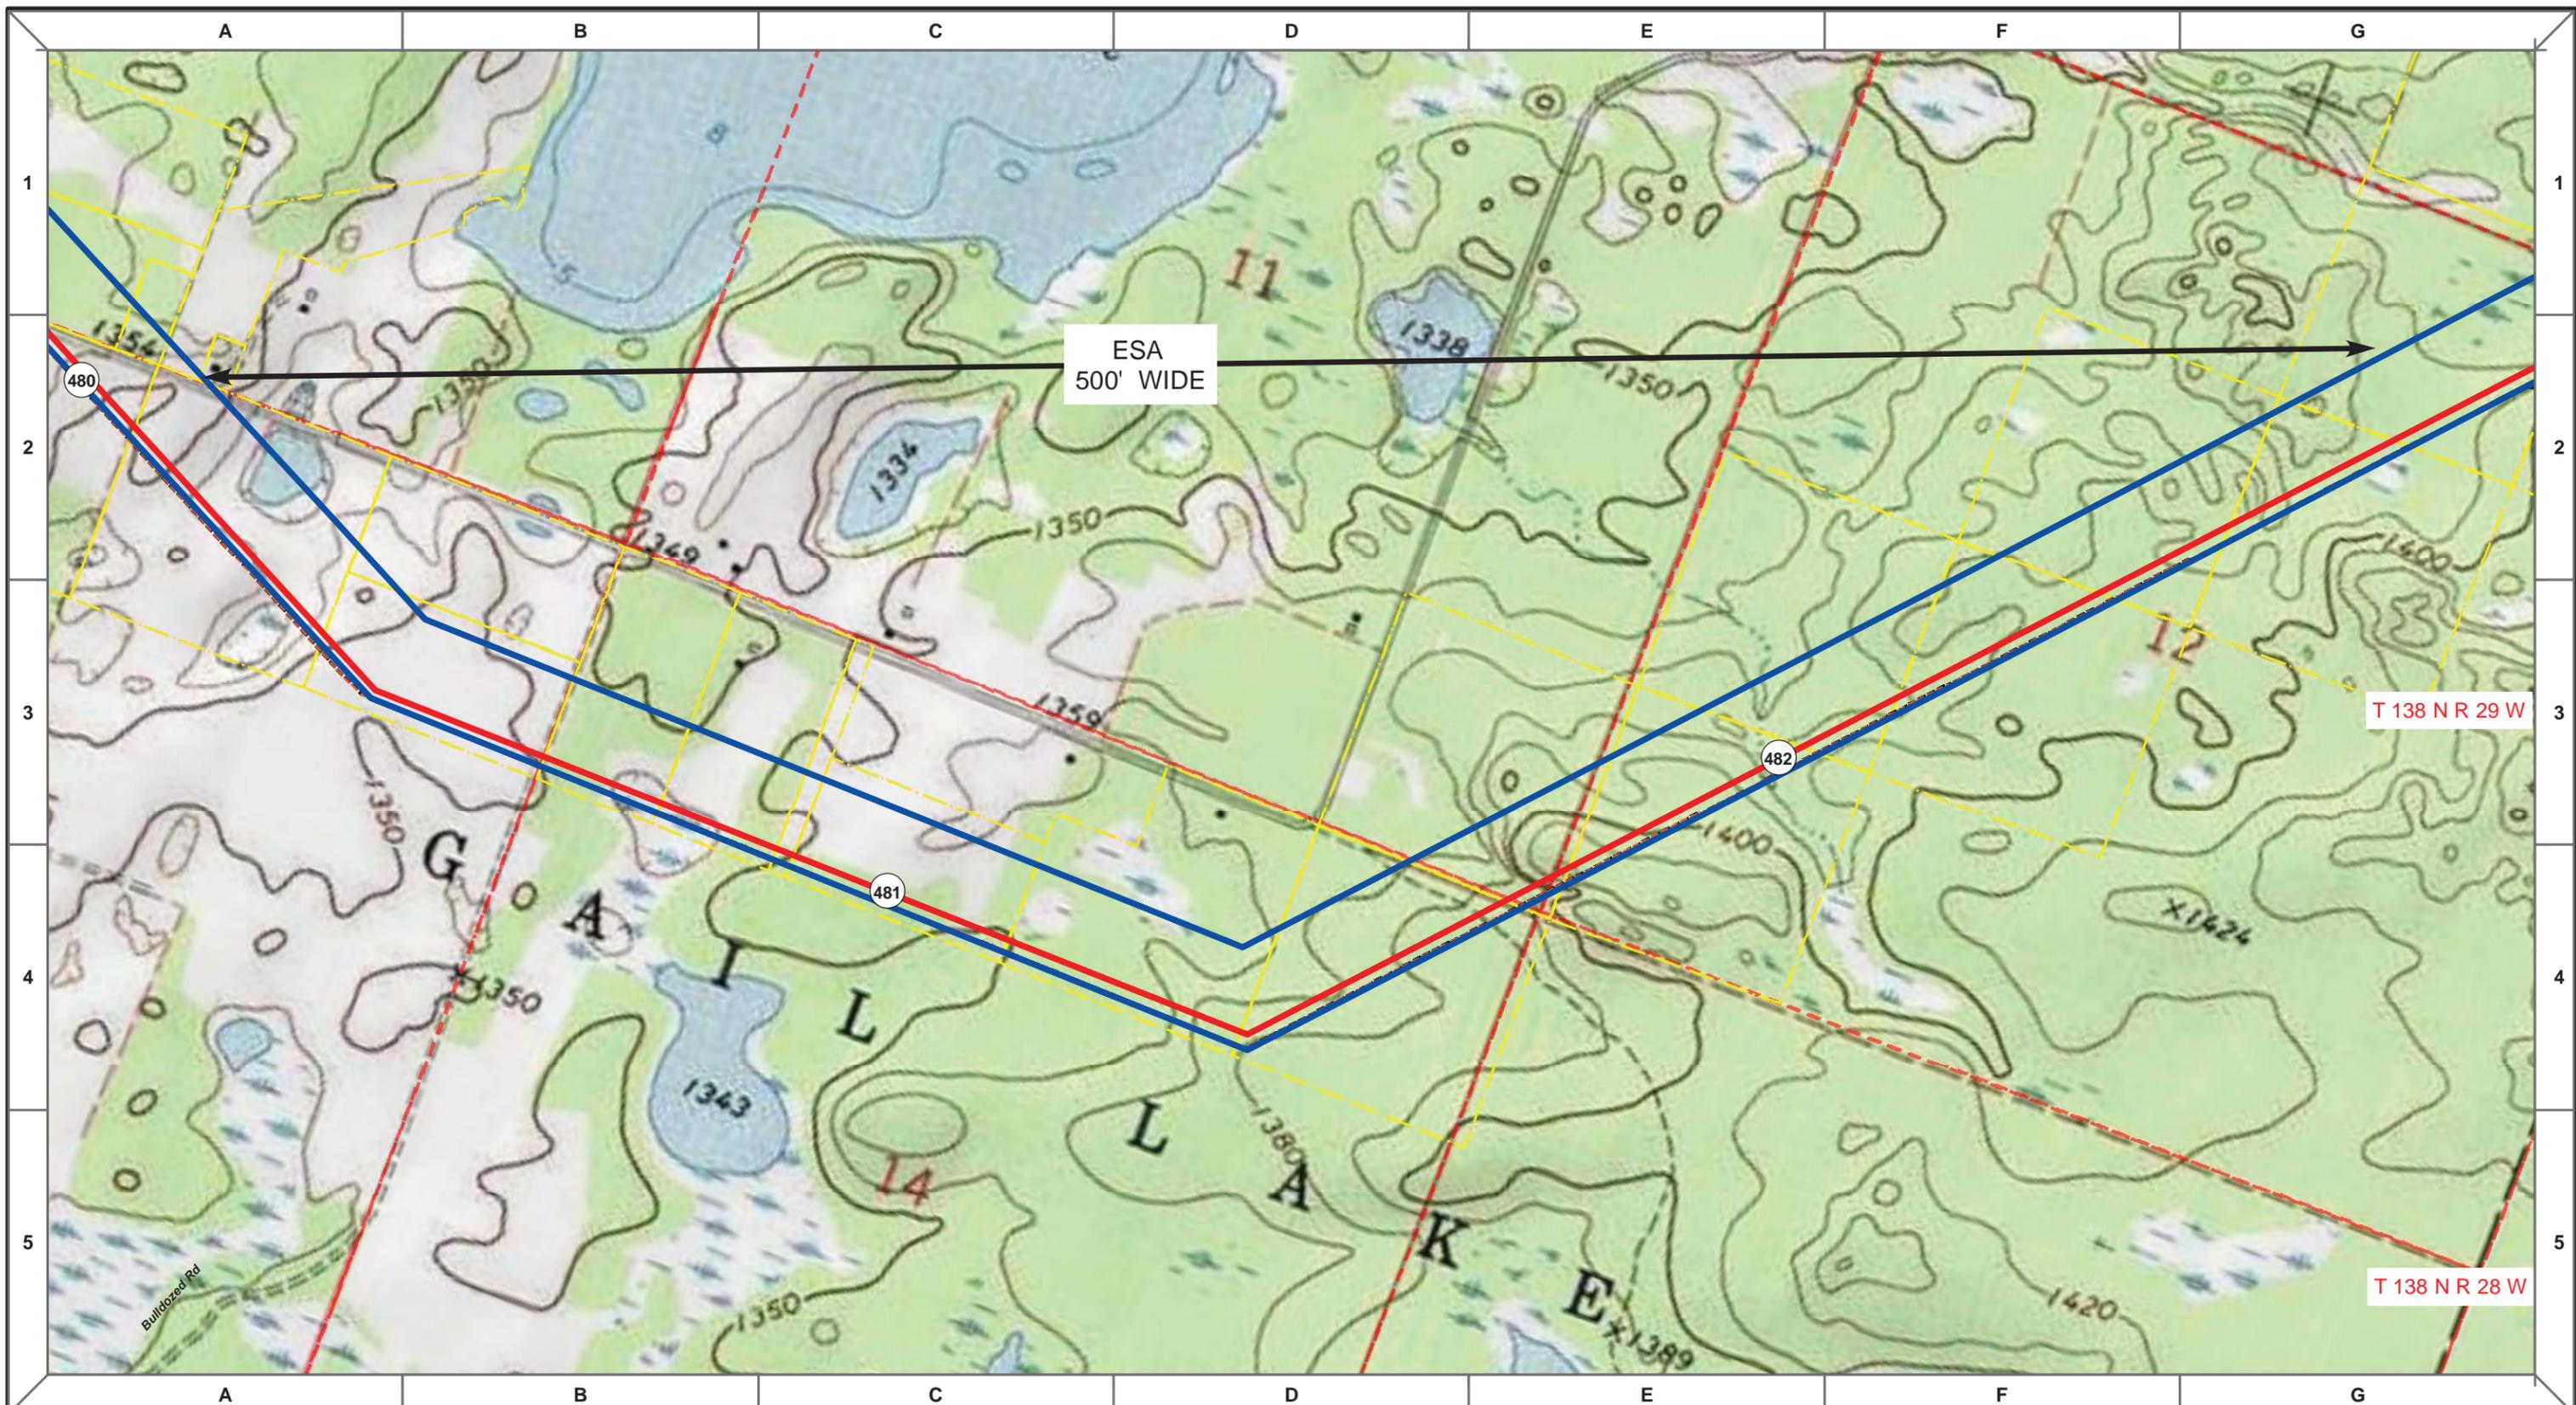

|                               |                                 |                                    |
|-------------------------------|---------------------------------|------------------------------------|
| Proposed Pipeline - Sandpiper | Milepost - Sandpiper            | Tract Boundary                     |
| Existing Enbridge Pipelines   | Potential Block Valve           | Facility Boundary                  |
| Foreign Pipes                 | Environmental Survey Area (ESA) | Previously Sited Facility Boundary |
| Transmission Lines            |                                 | Section Lines                      |
| SPREAD BREAK                  |                                 |                                    |

500 250 0 500 1,000 Feet

| MLB | DATE     | REV NO. | DESCRIPTION   |
|-----|----------|---------|---------------|
|     | 10/10/13 | 0       | PUC Submittal |
|     |          |         |               |
|     |          |         |               |
**ENBRIDGE PIPELINES (NORTH DAKOTA) LLC**

**PROPOSED SANDPIPER PIPELINE PROJECT**  
**ROUTE MAP**  
 Crow Wing County, MN

|                                   |                                |
|-----------------------------------|--------------------------------|
| <small>DRAWN:</small> MLB         | <small>CHECKED:</small> --     |
| <small>DATE:</small> Oct 18, 2013 | <small>SCALE:</small> AS SHOWN |

Spread:7 Map: 77 of 128



