


Revised plans of 1961


BORNE HOSPITAL, VANGEDE


Copenhagen, Denmark

By the State Health and Welfare Department of Denmark


Reproduced by the Minnesota Association for
Retarded Children, August, 1966

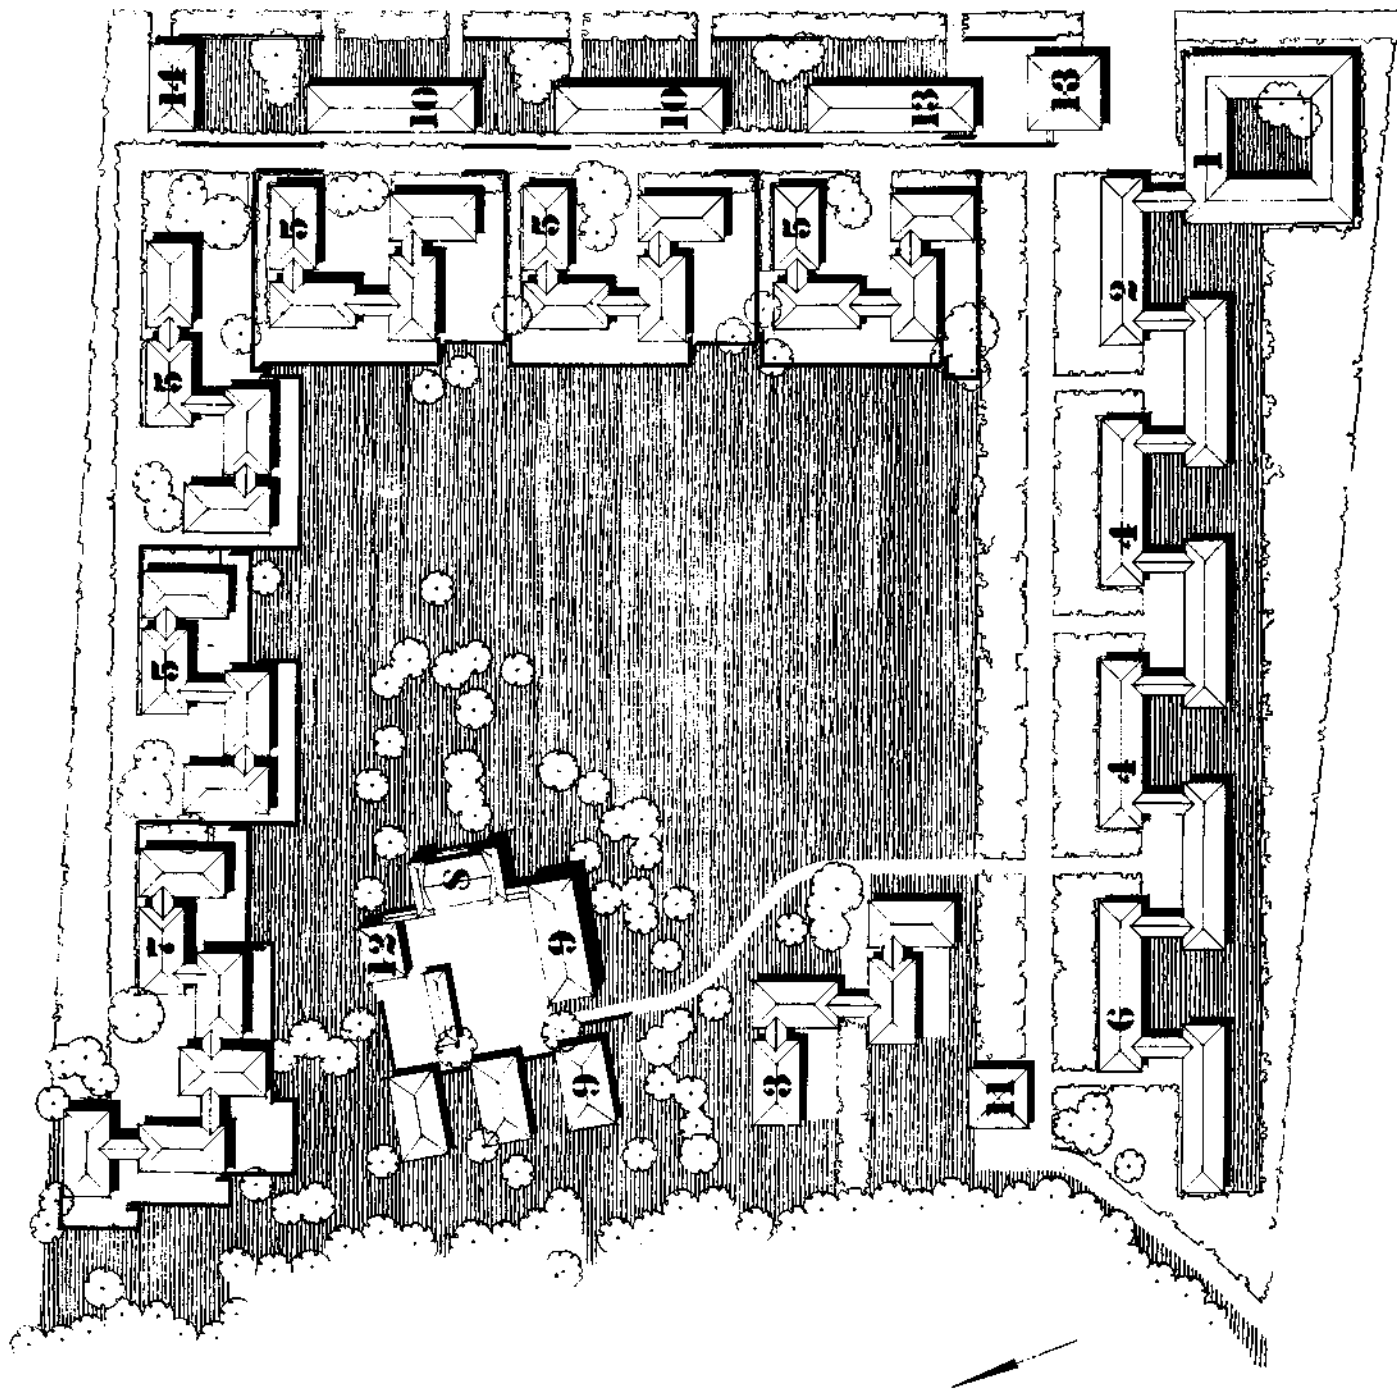

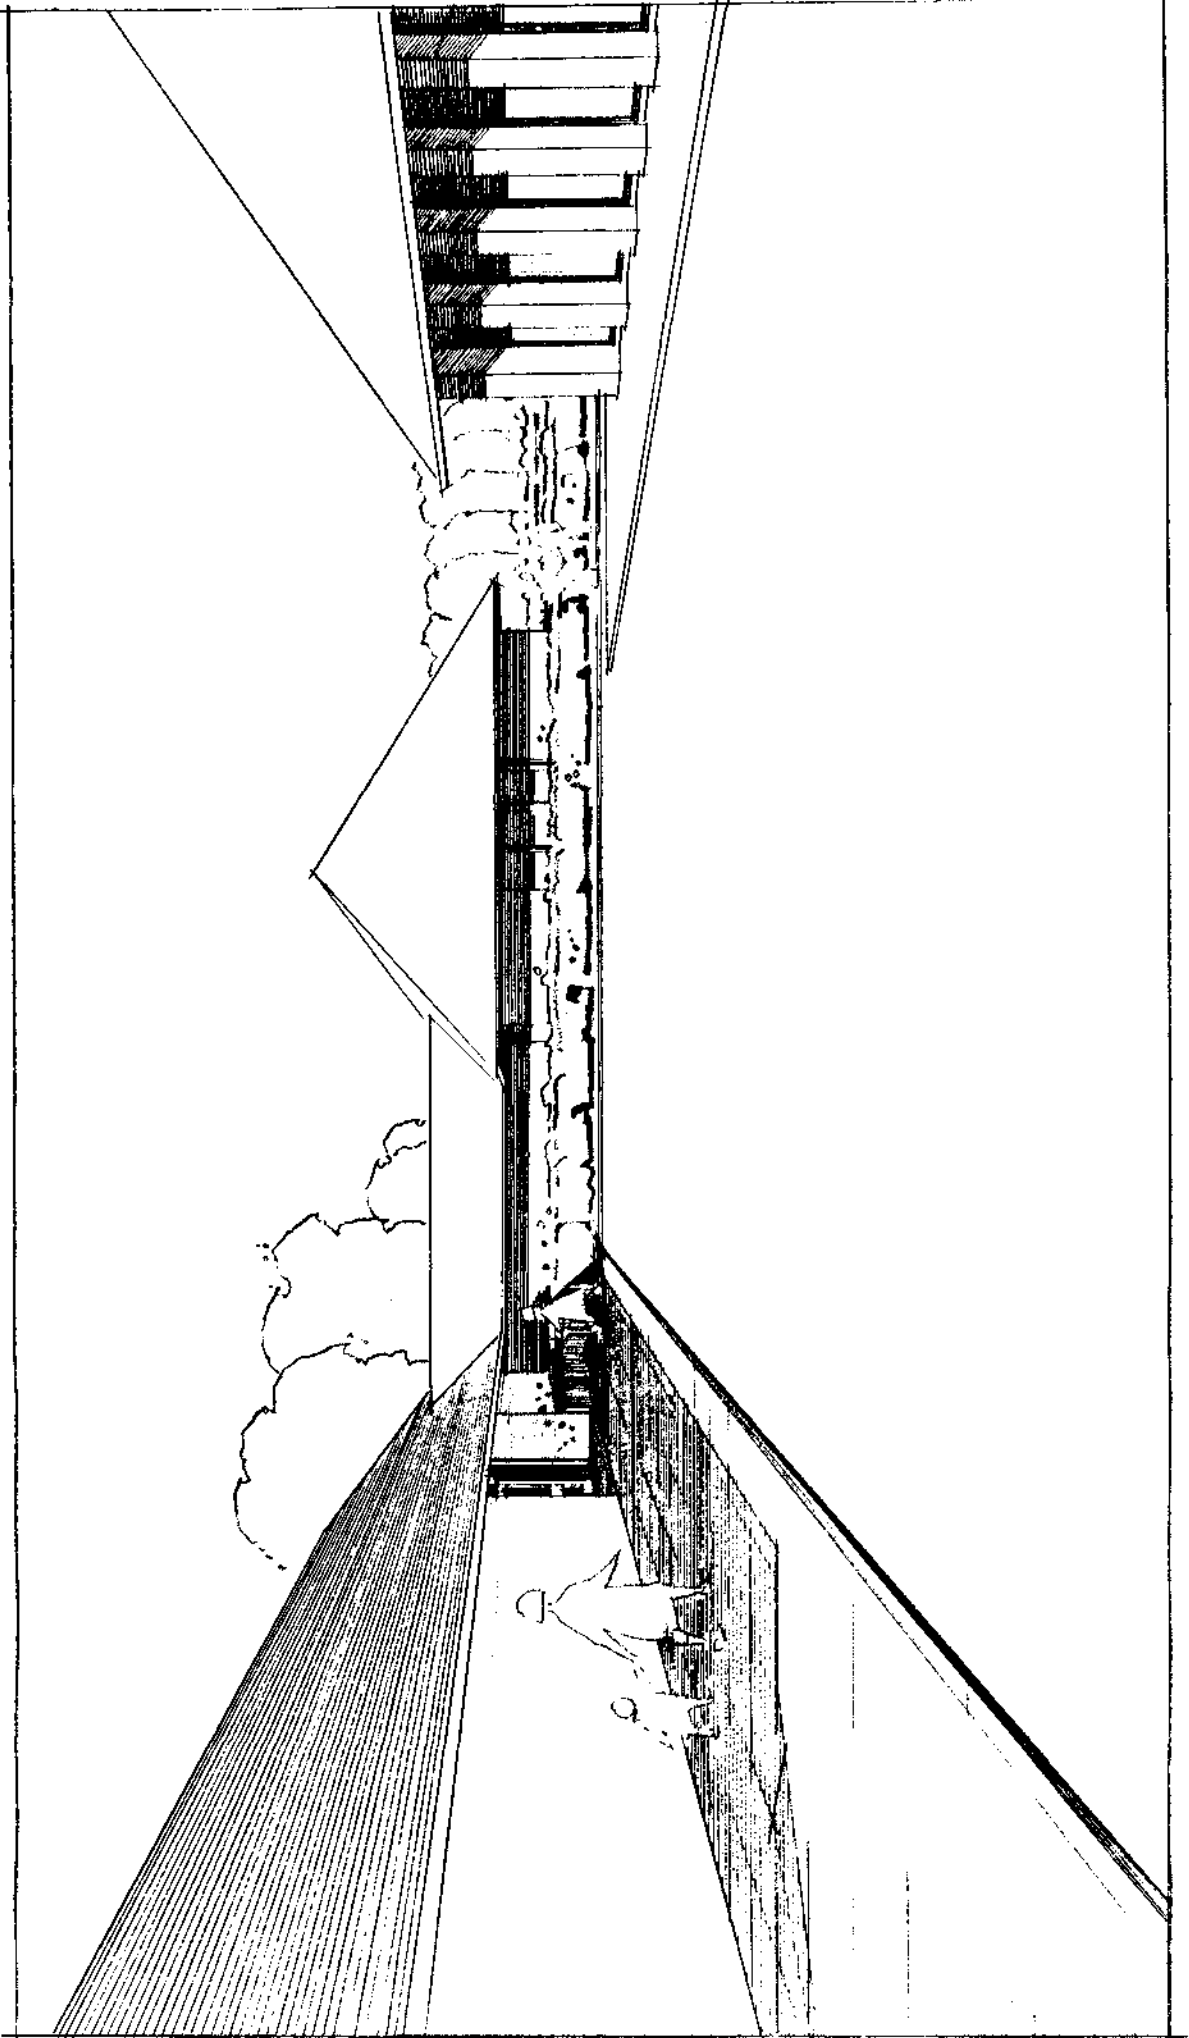

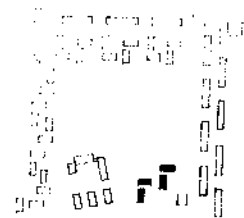

DISSEMINATION, AVALANCHES
AG 3946-4, HILL 1-208, 16 MAR 45
RICK LINDS, ALEXANDER HALL

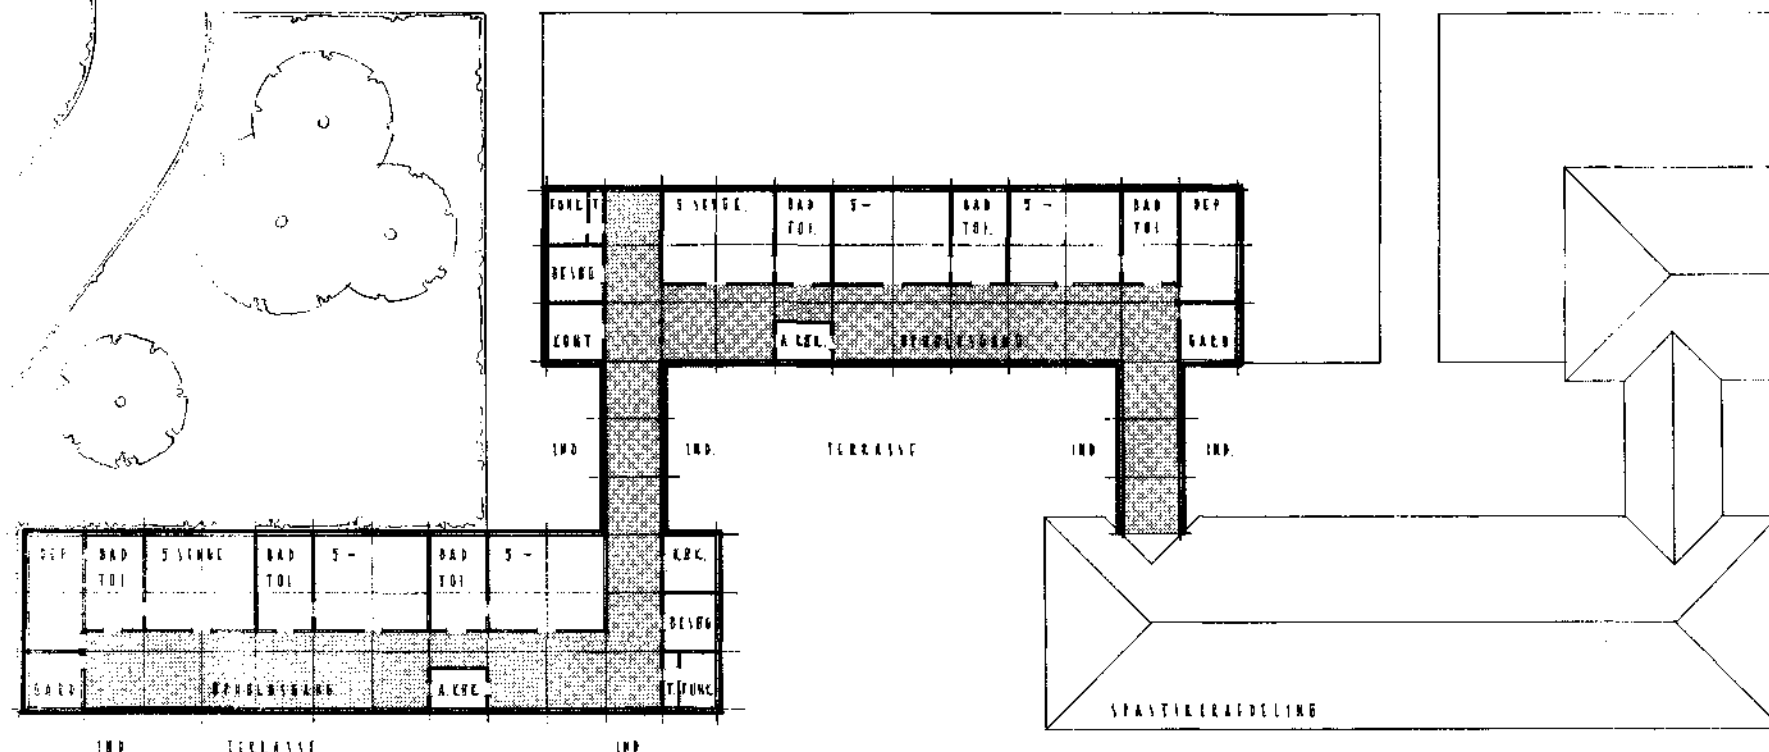

BYGN.NR. 6

INHALDSDELINGEN.
SÄ 5140-V. HÅL 1:200. TEKN. NR. 0-31.
CRIG. FILERS, ARKITEKT, H.A.A.

